
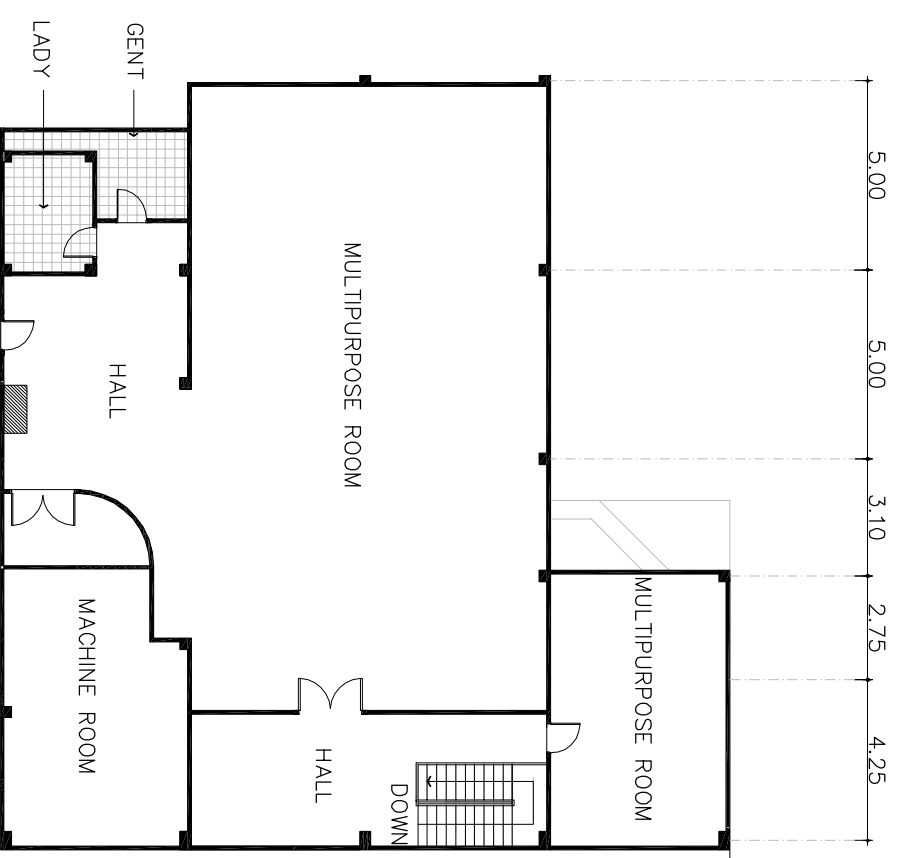
 



GROUND FLOOR PLAN STUDIO 2

SCALE

200

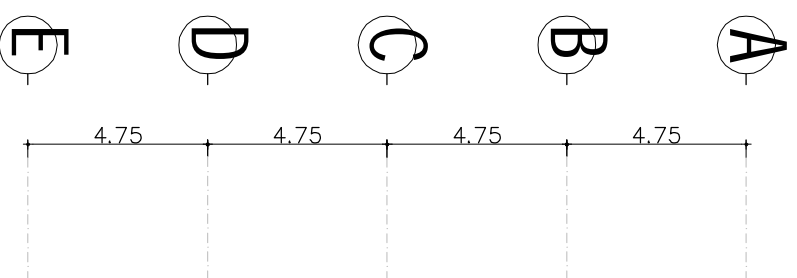


STUDIO 2
HEIGHT (M) 10.00 m.

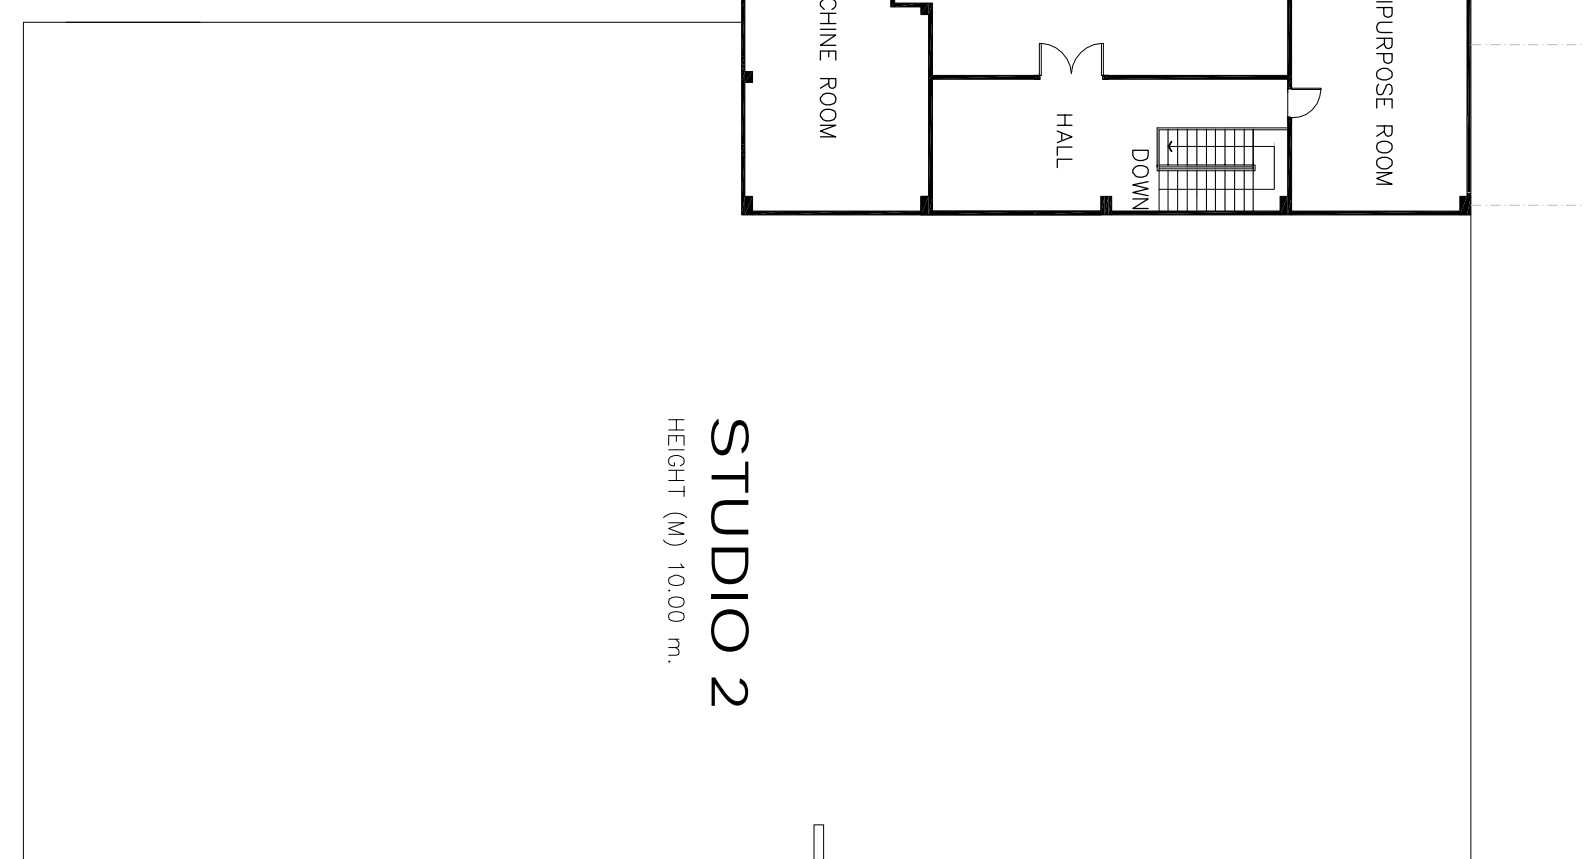

SECOND FLOOR PLAN STUDIO 2

SCALE

200

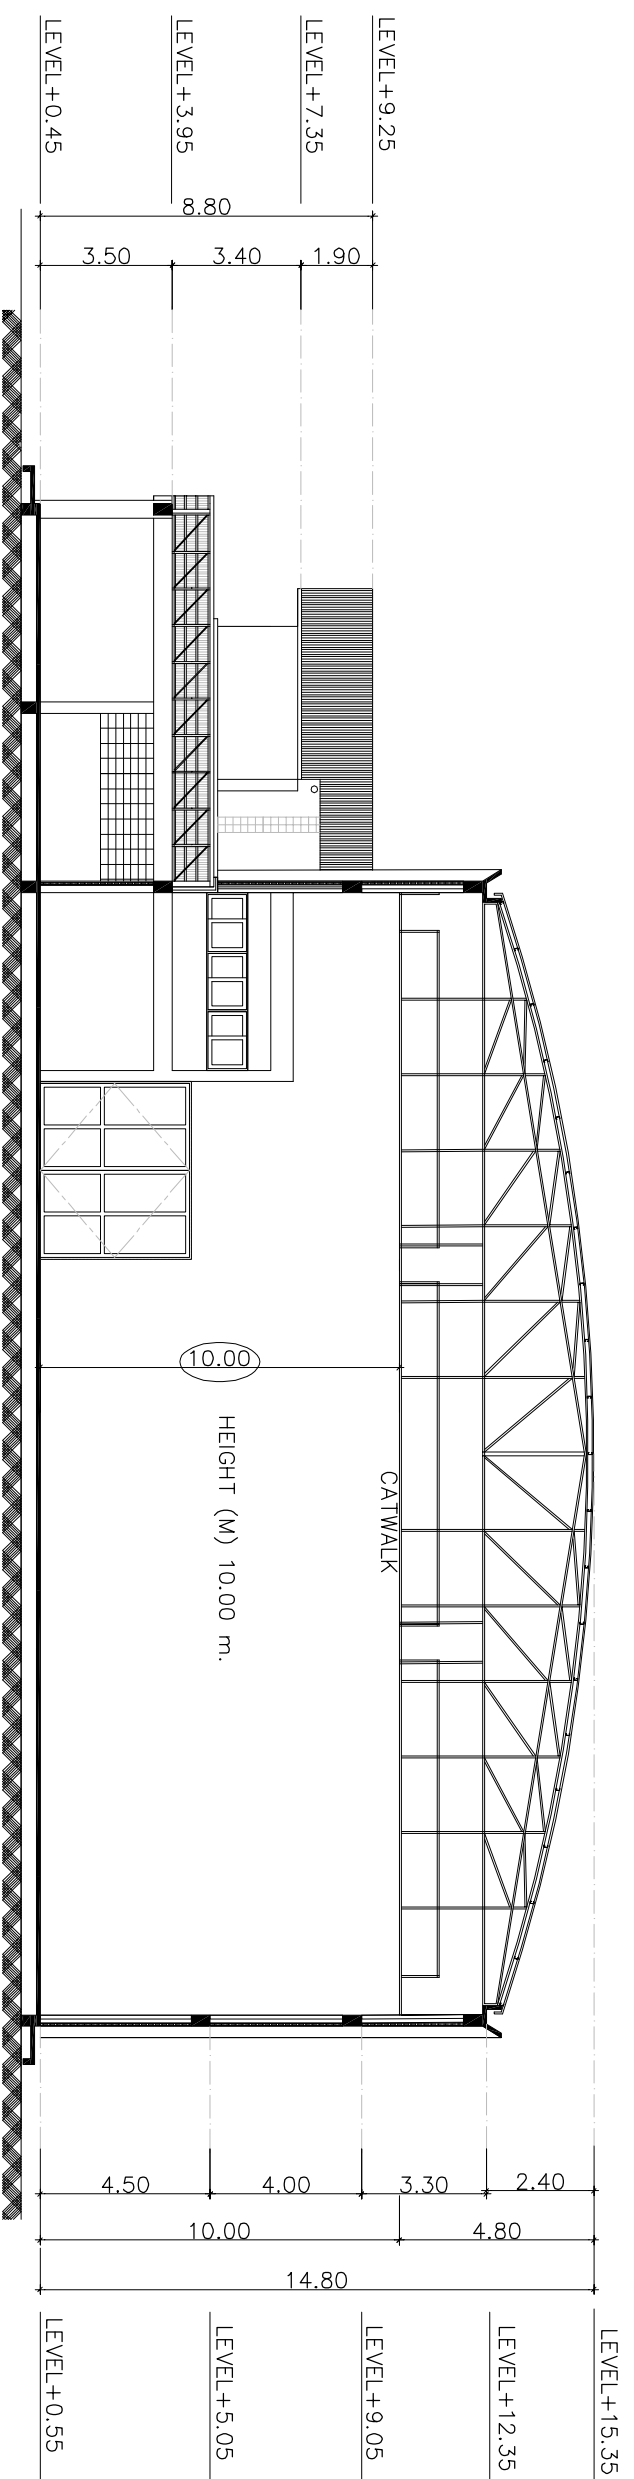

SECTION STUDIO 2

SCALE 1 : 200