


# GROUND FLOOR PLAN STUDIO 3

SCALE


200

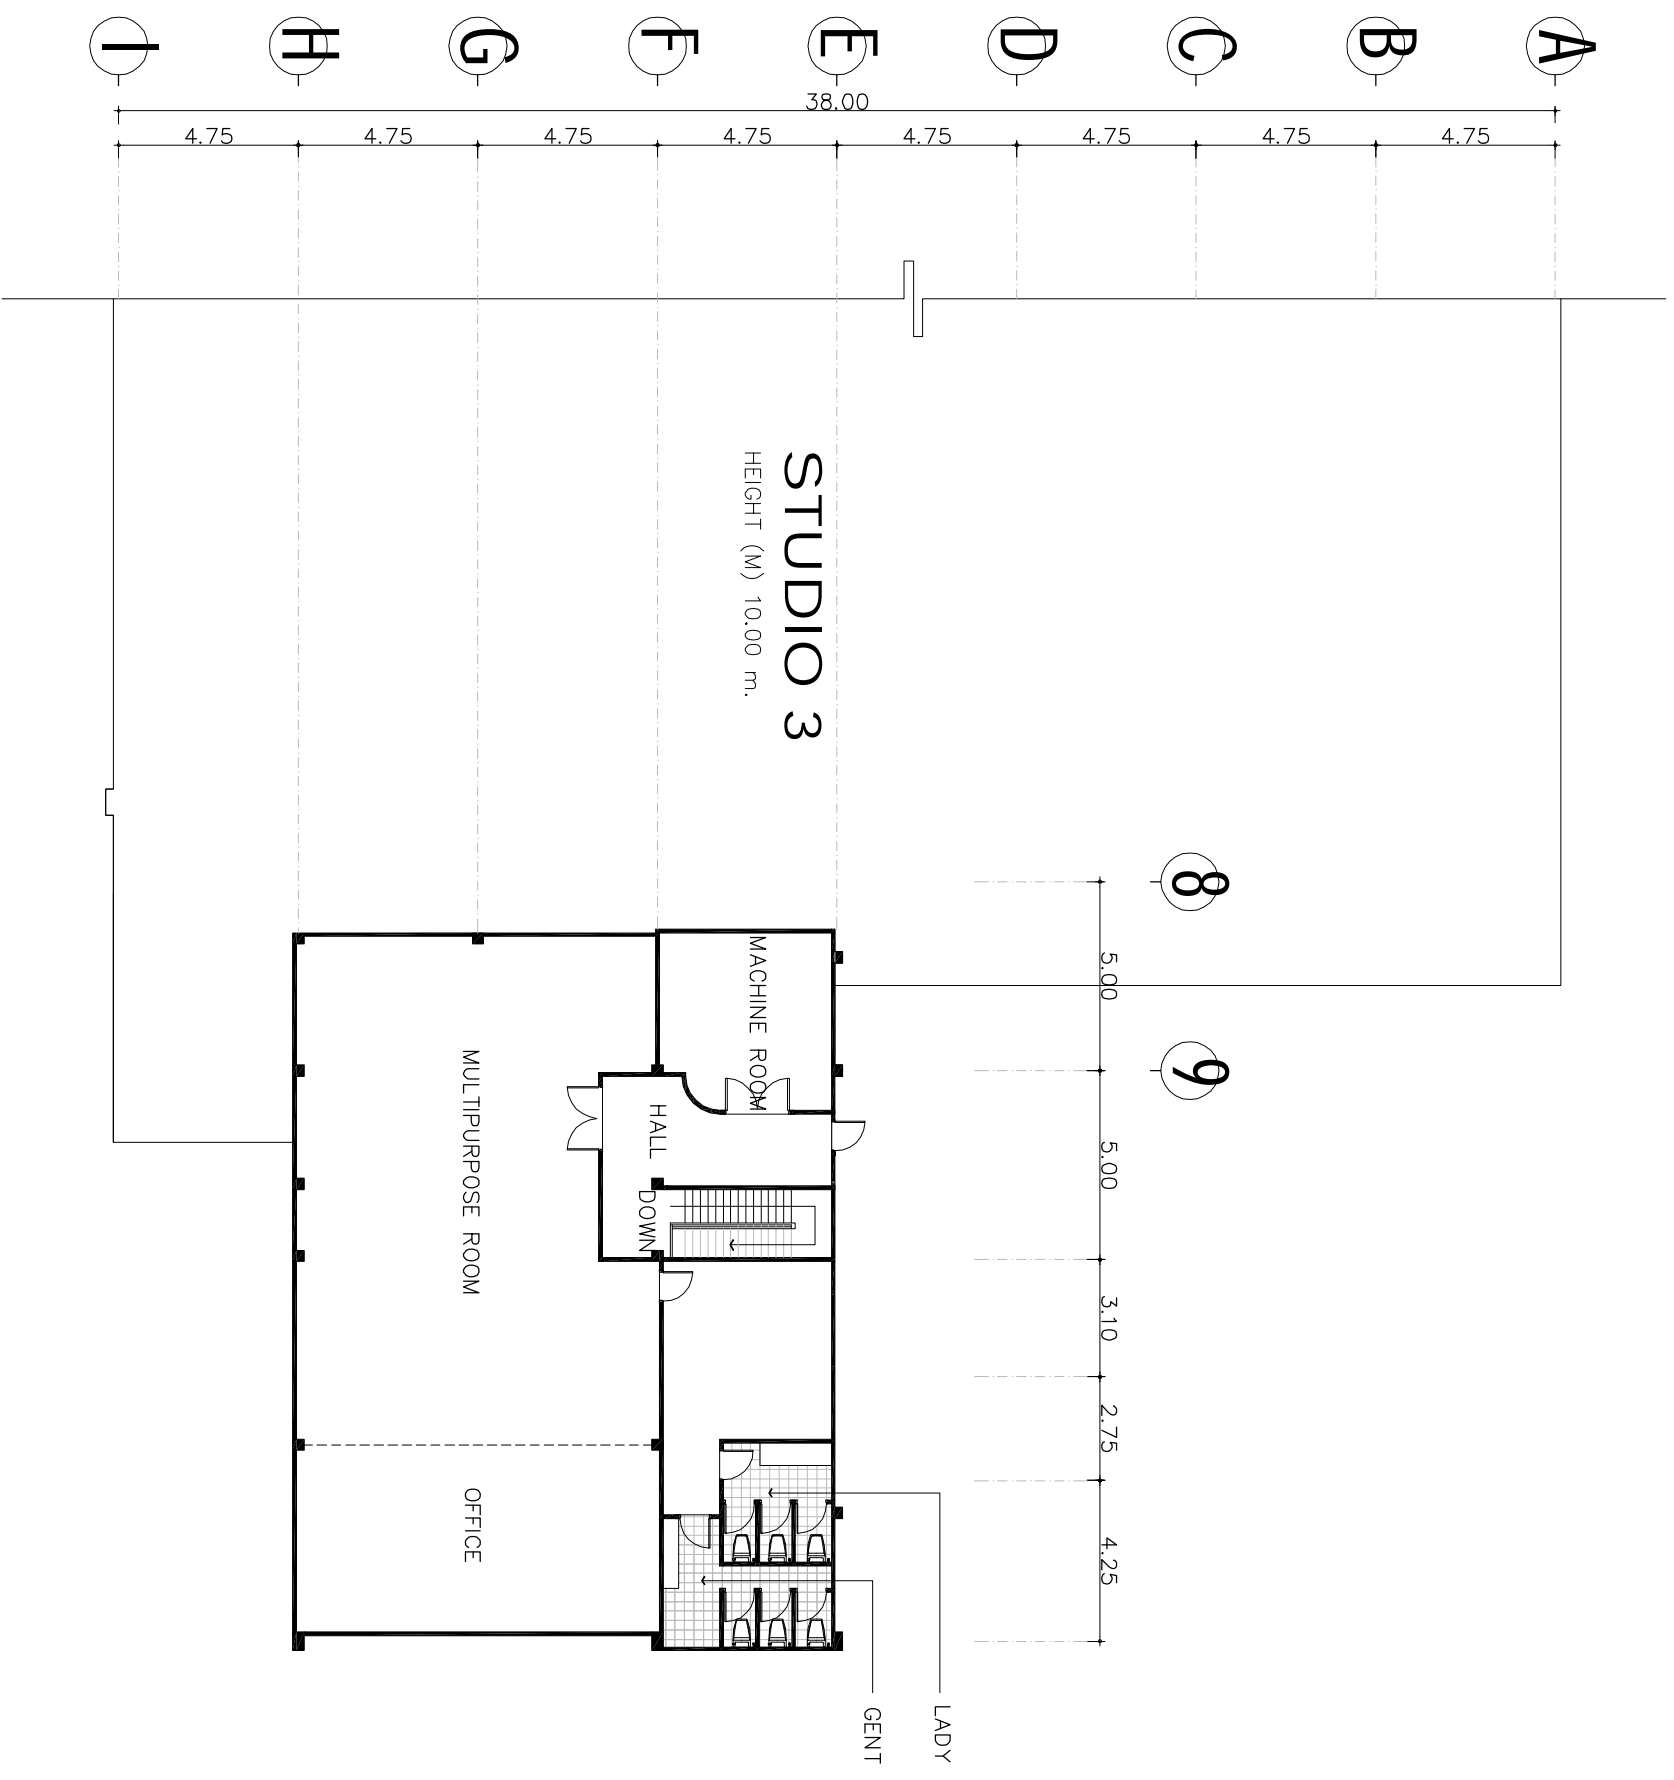

# SECOND FLOOR PLAN STUDIO 3

SCALE

200

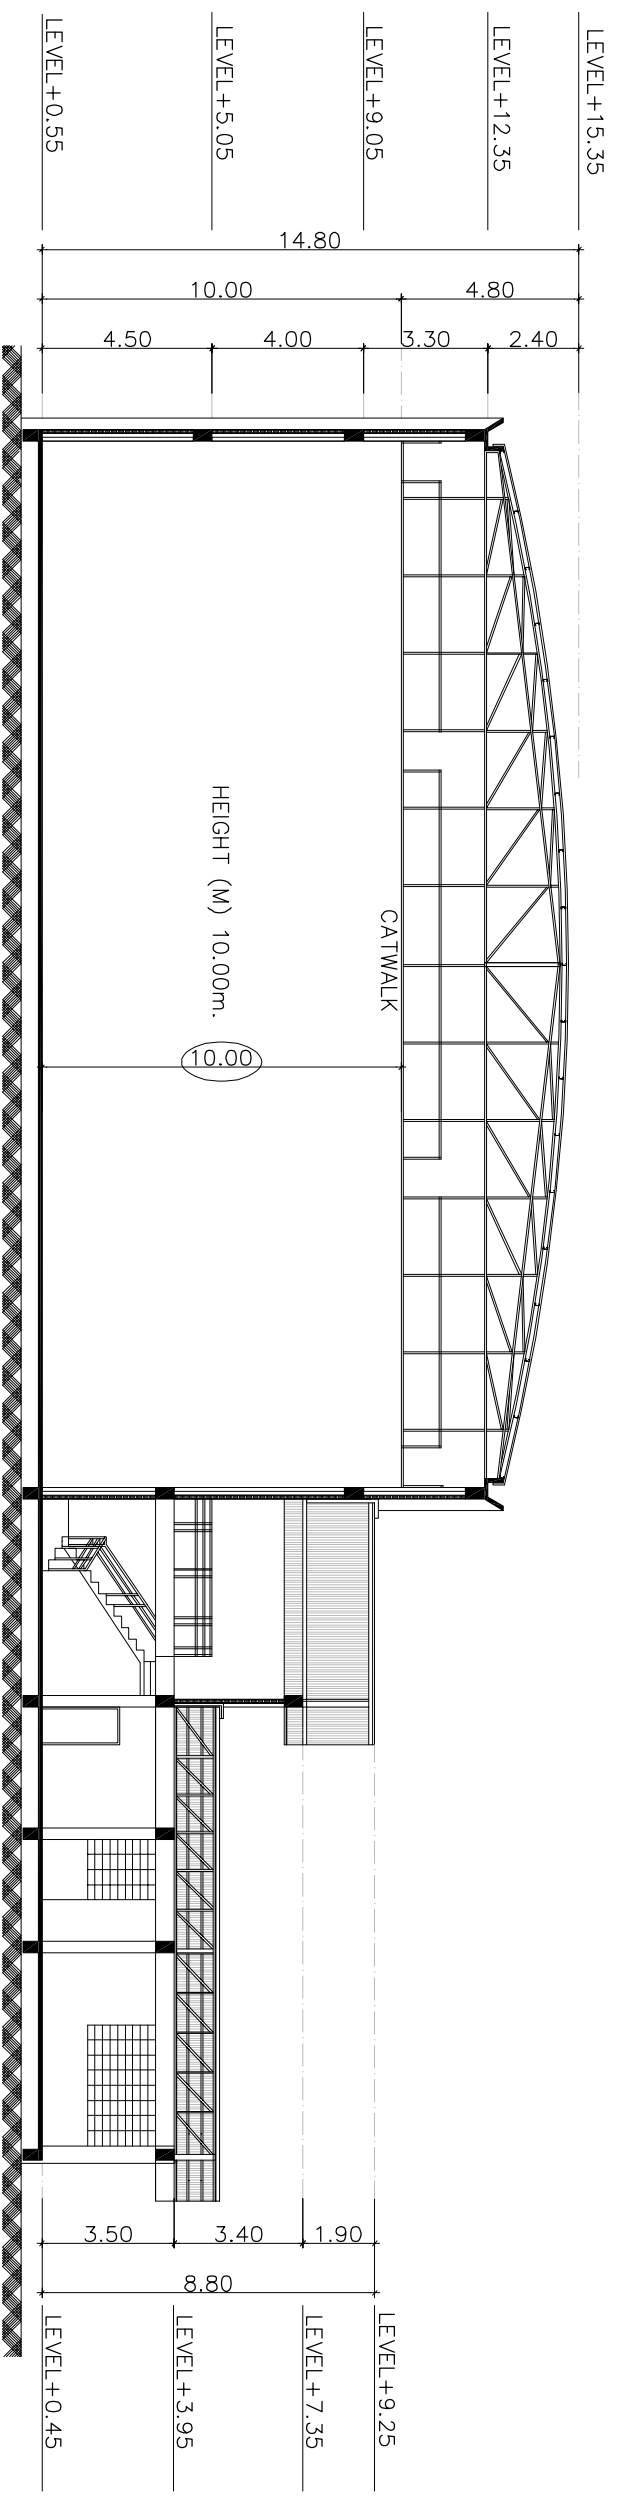

# SECTION STUDIO 3

SCALE 1 : 200