


GROUND FLOOR PLAN STUDIO 6


SCALE

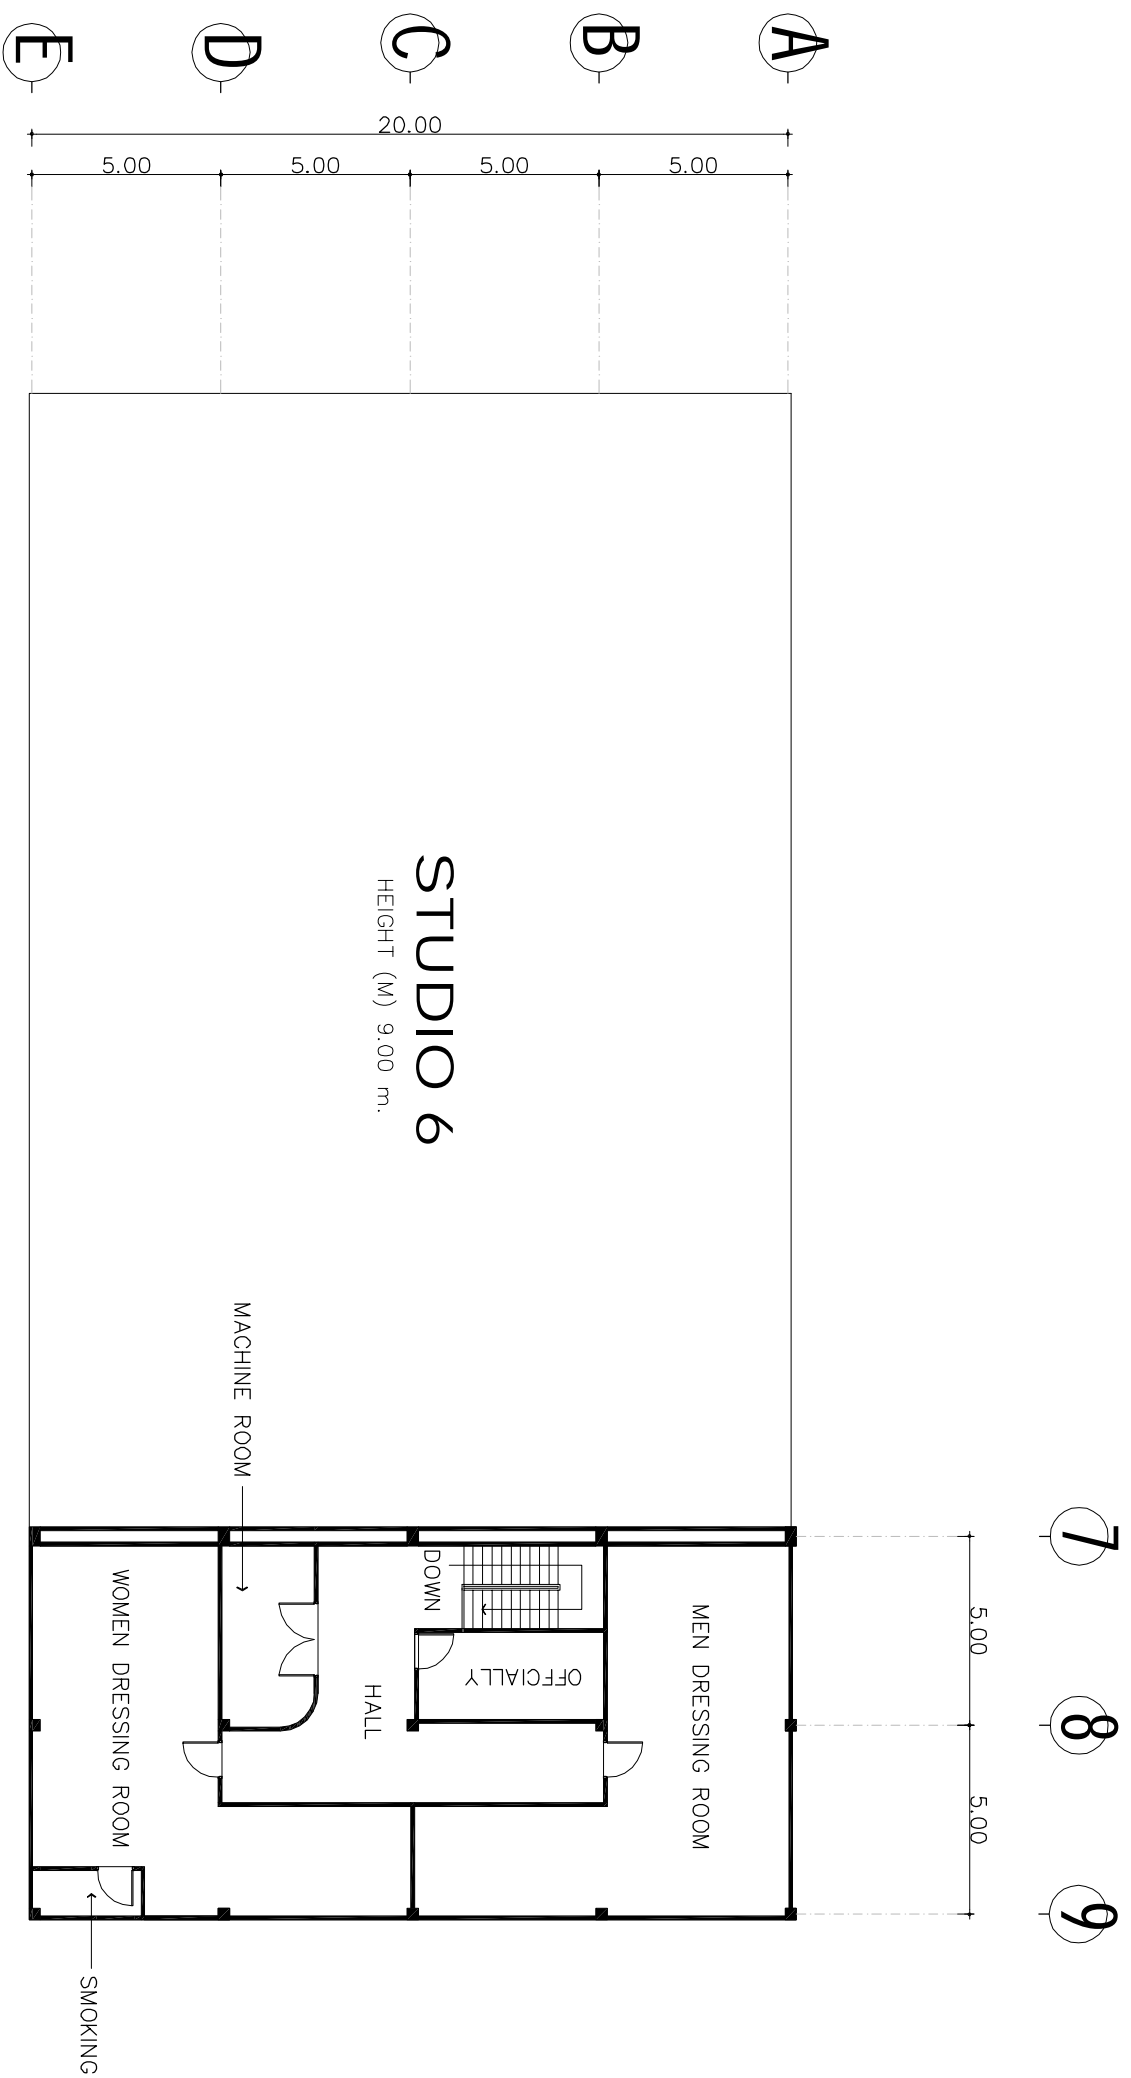

STUDIO 6
HEIGHT (M) 9.00 m.

SECOND FLOOR PLAN STUDIO 6

SCALE

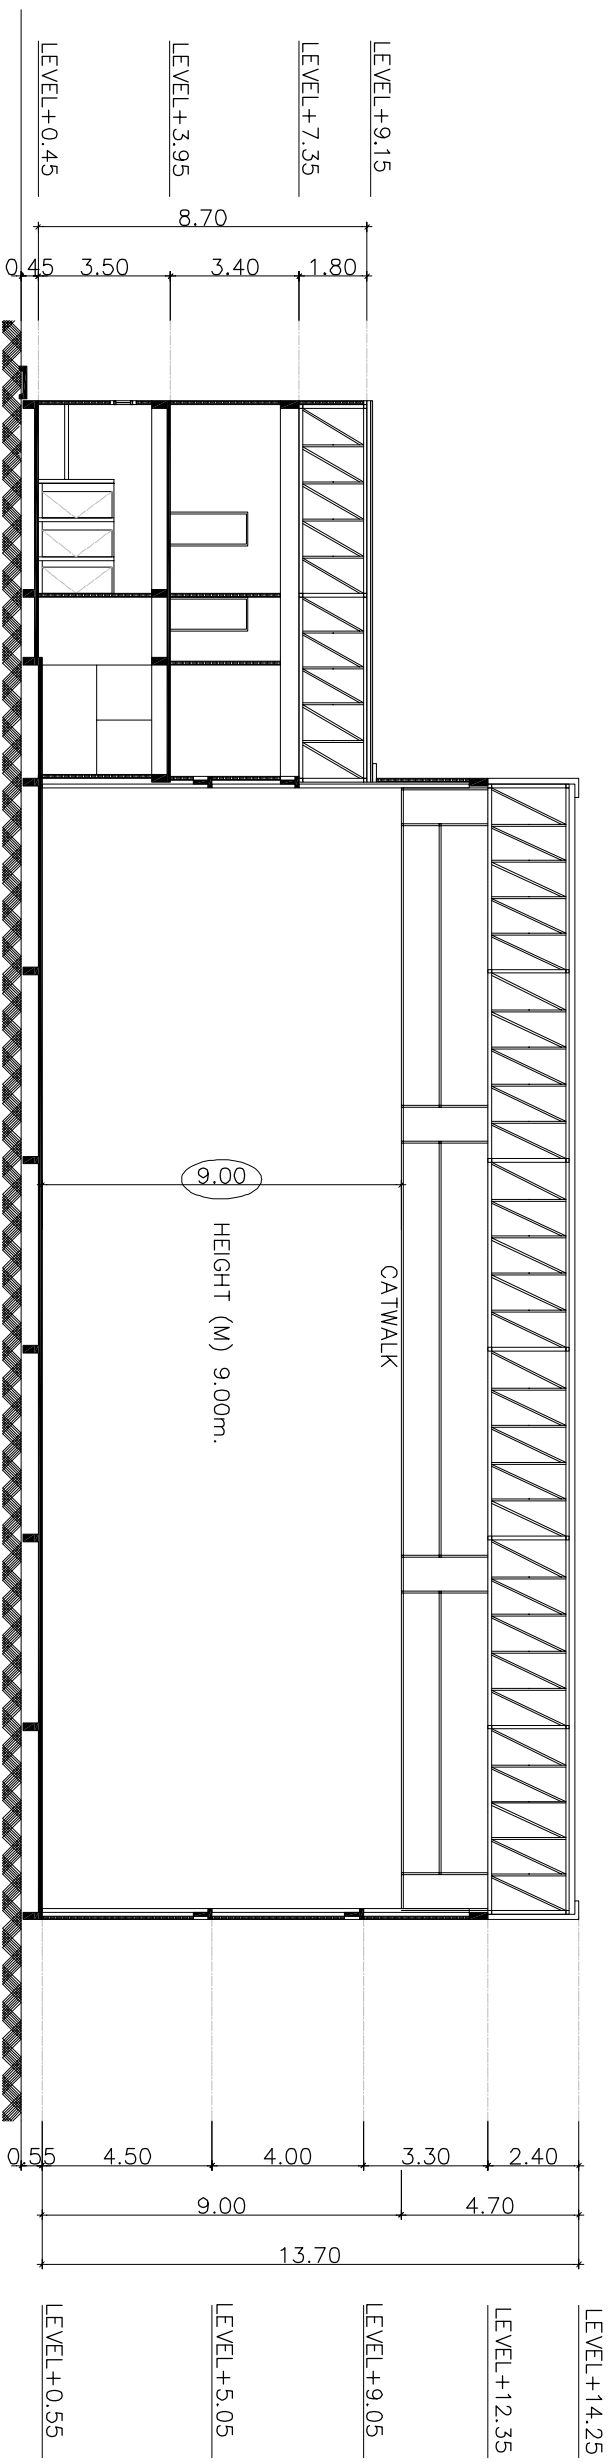

SECTION STUDIO 6

SCALE 1 : 200