


# GROUND FLOOR PLAN STUDIO 8

SCALE


200

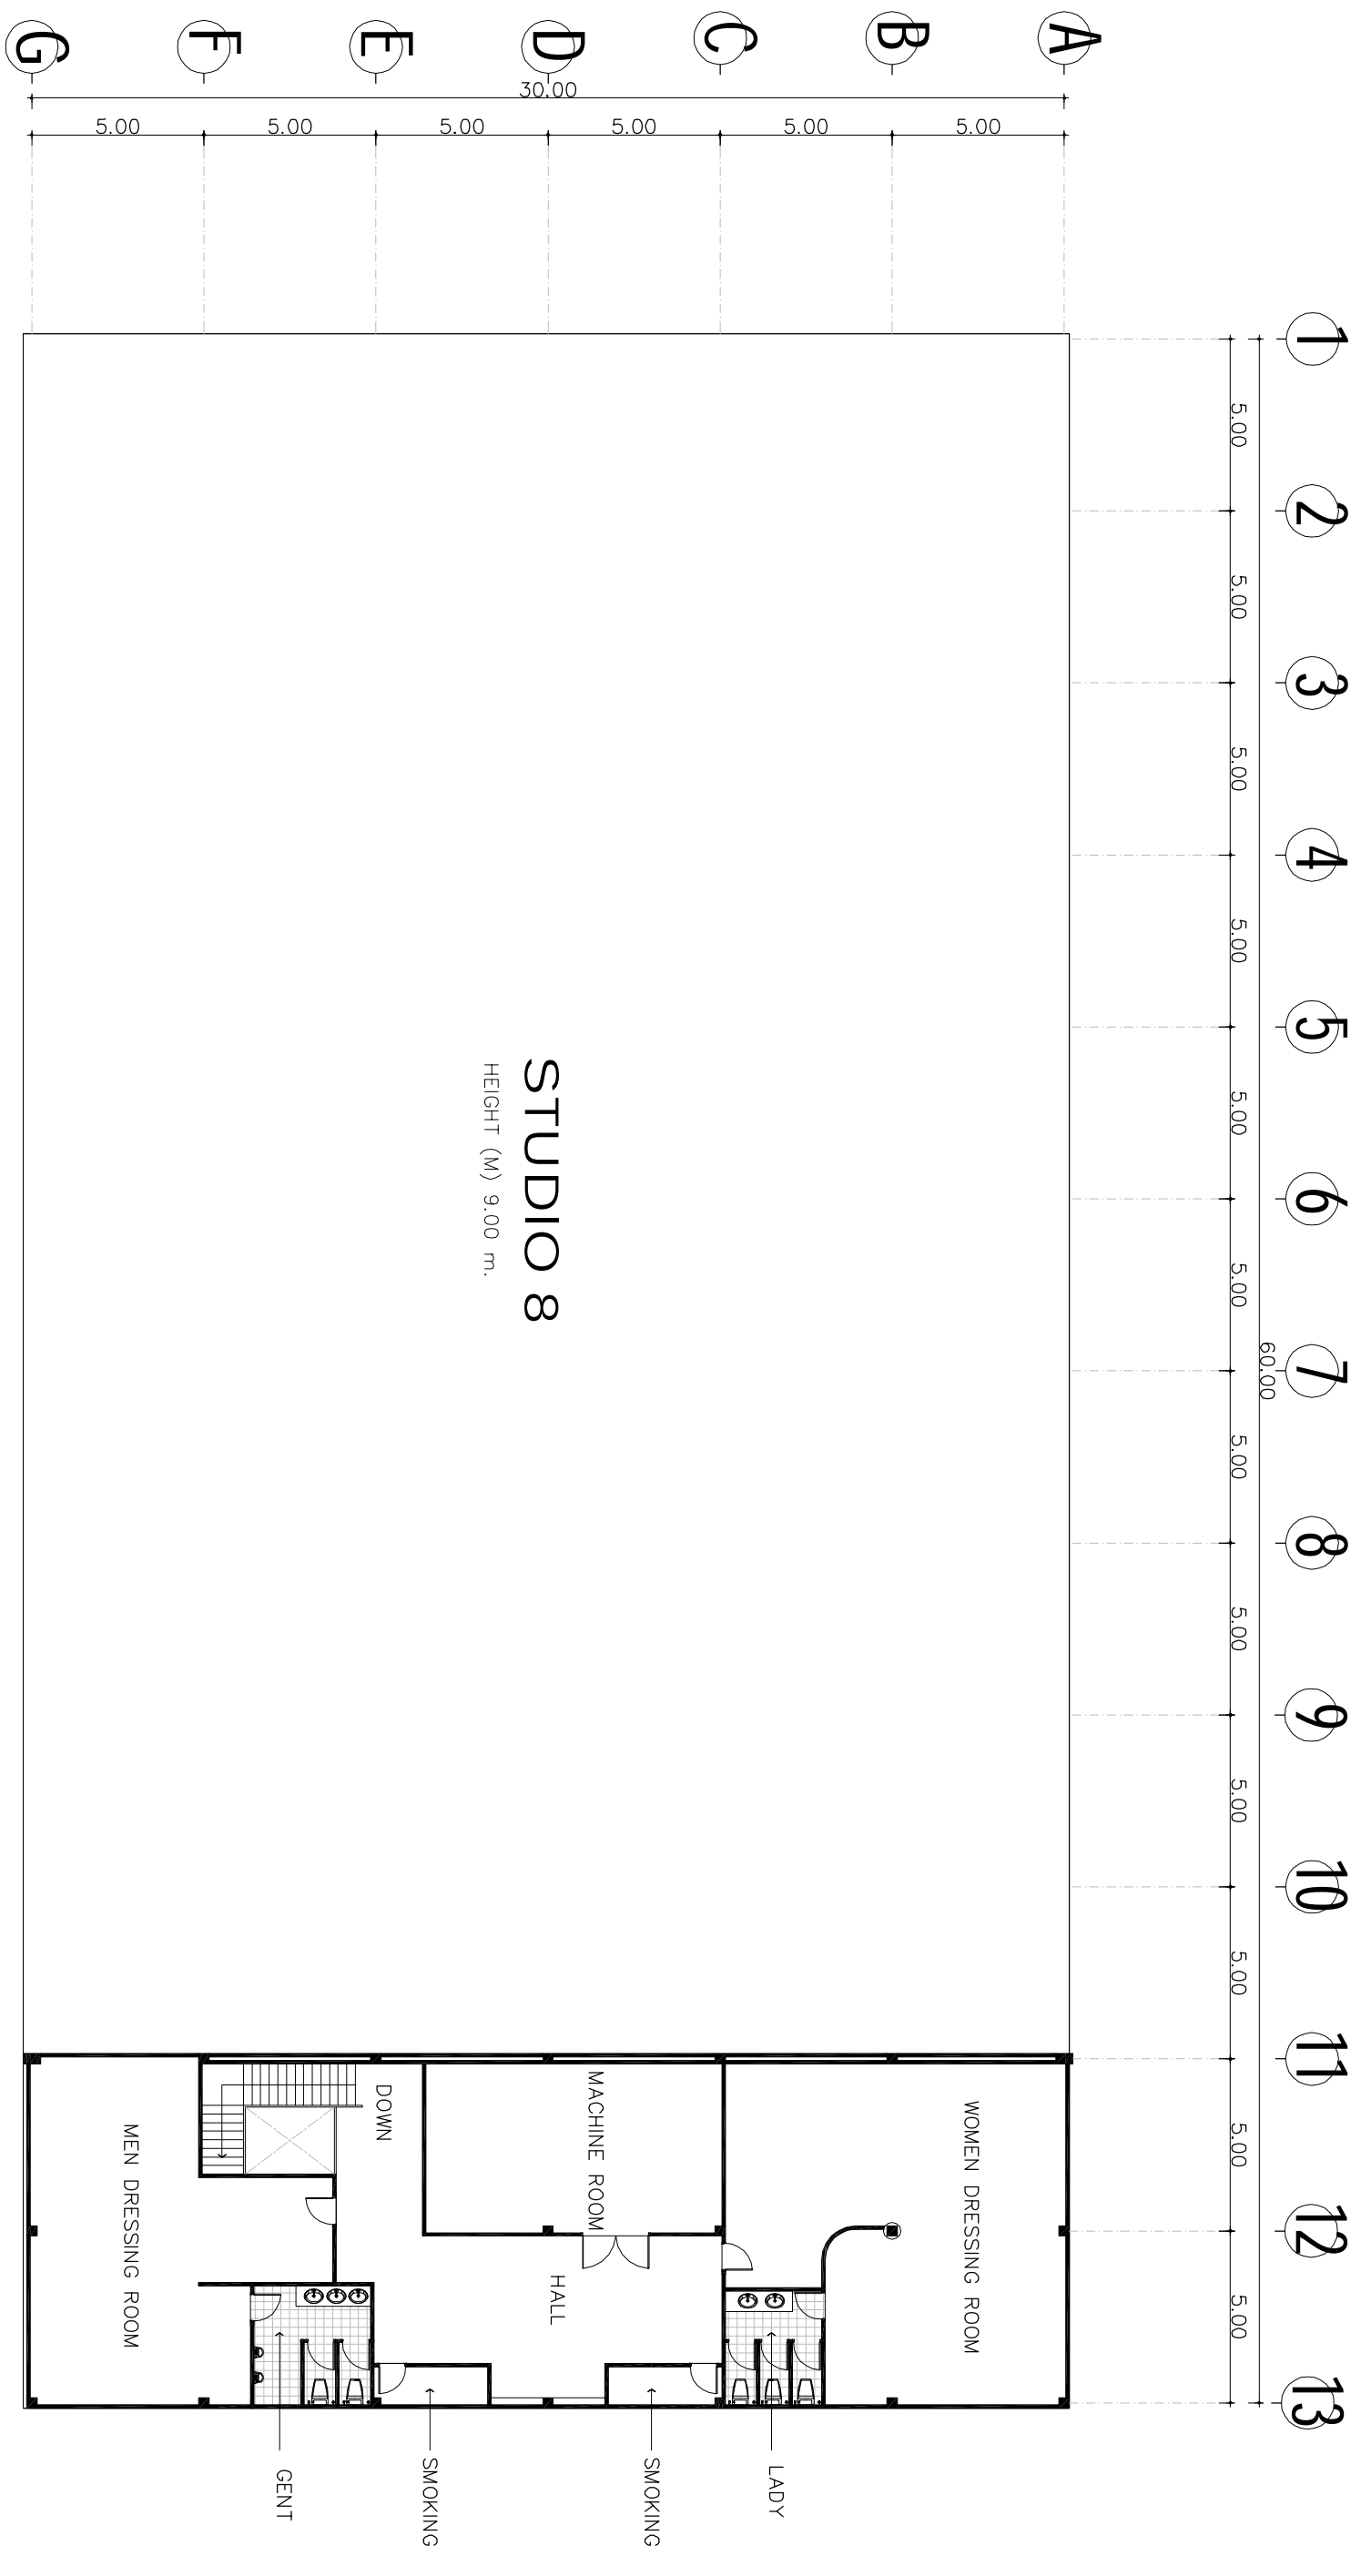

# SECOND FLOOR PLAN STUDIO 8

SCALE

200

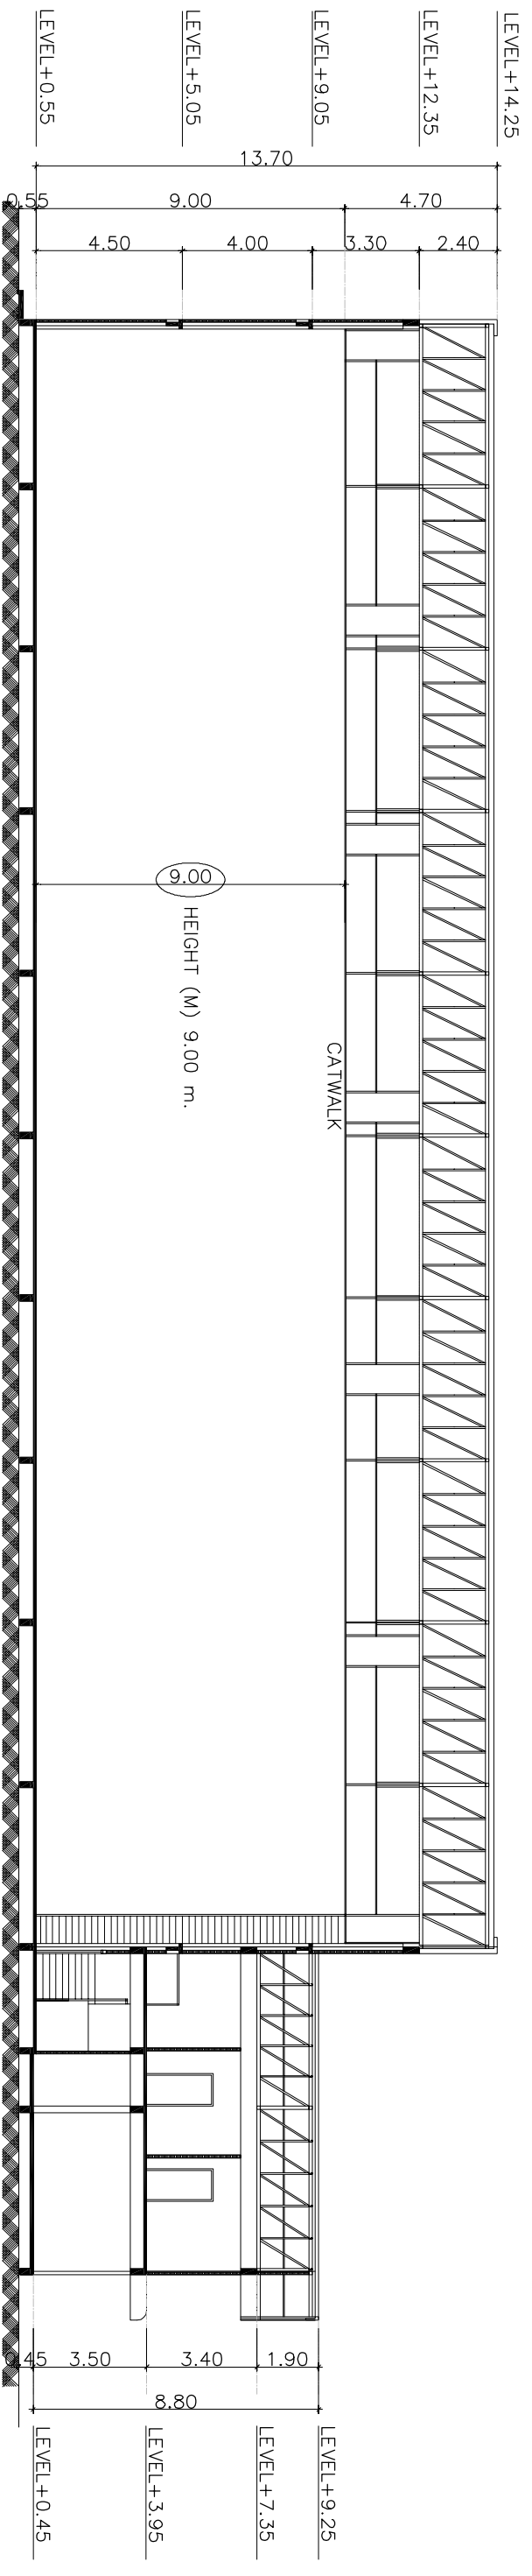

# SECTION STUDIO 8

SCALE 1 : 200