


GROUND FLOOR PLAN STUDIO 1

SCALE

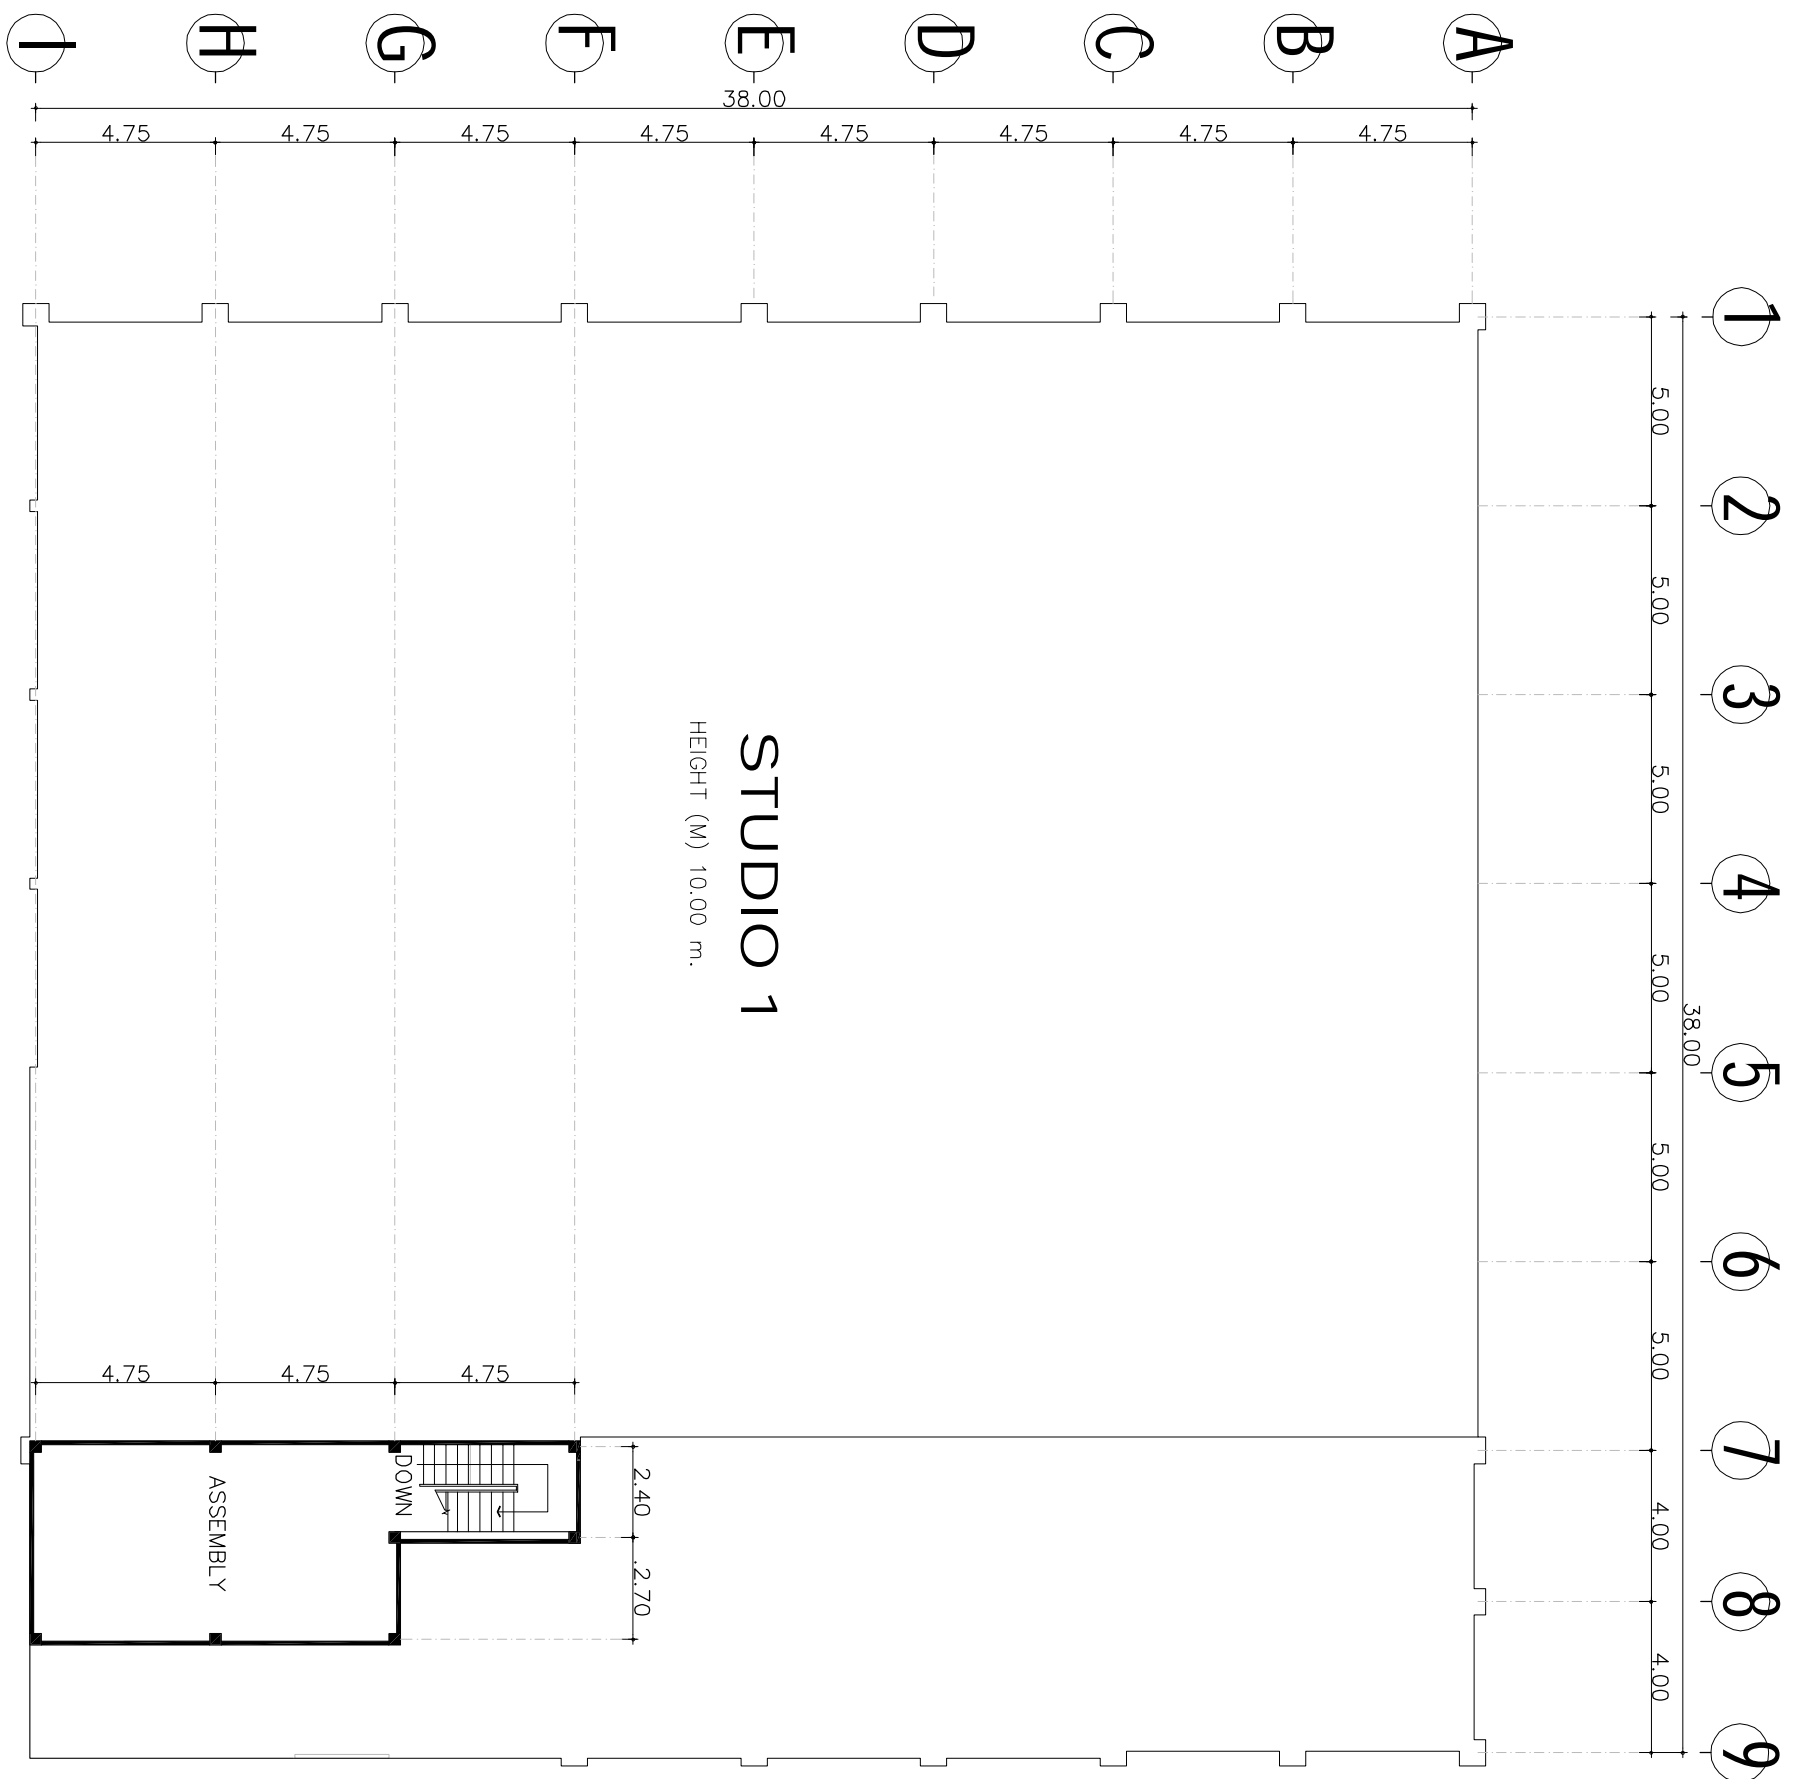

STUDIO 1
 HEIGHT (M) 10.00 m.


ASSEMBLY

DOWN

SECOND FLOOR PLAN STUDIO 1


SCALE

200

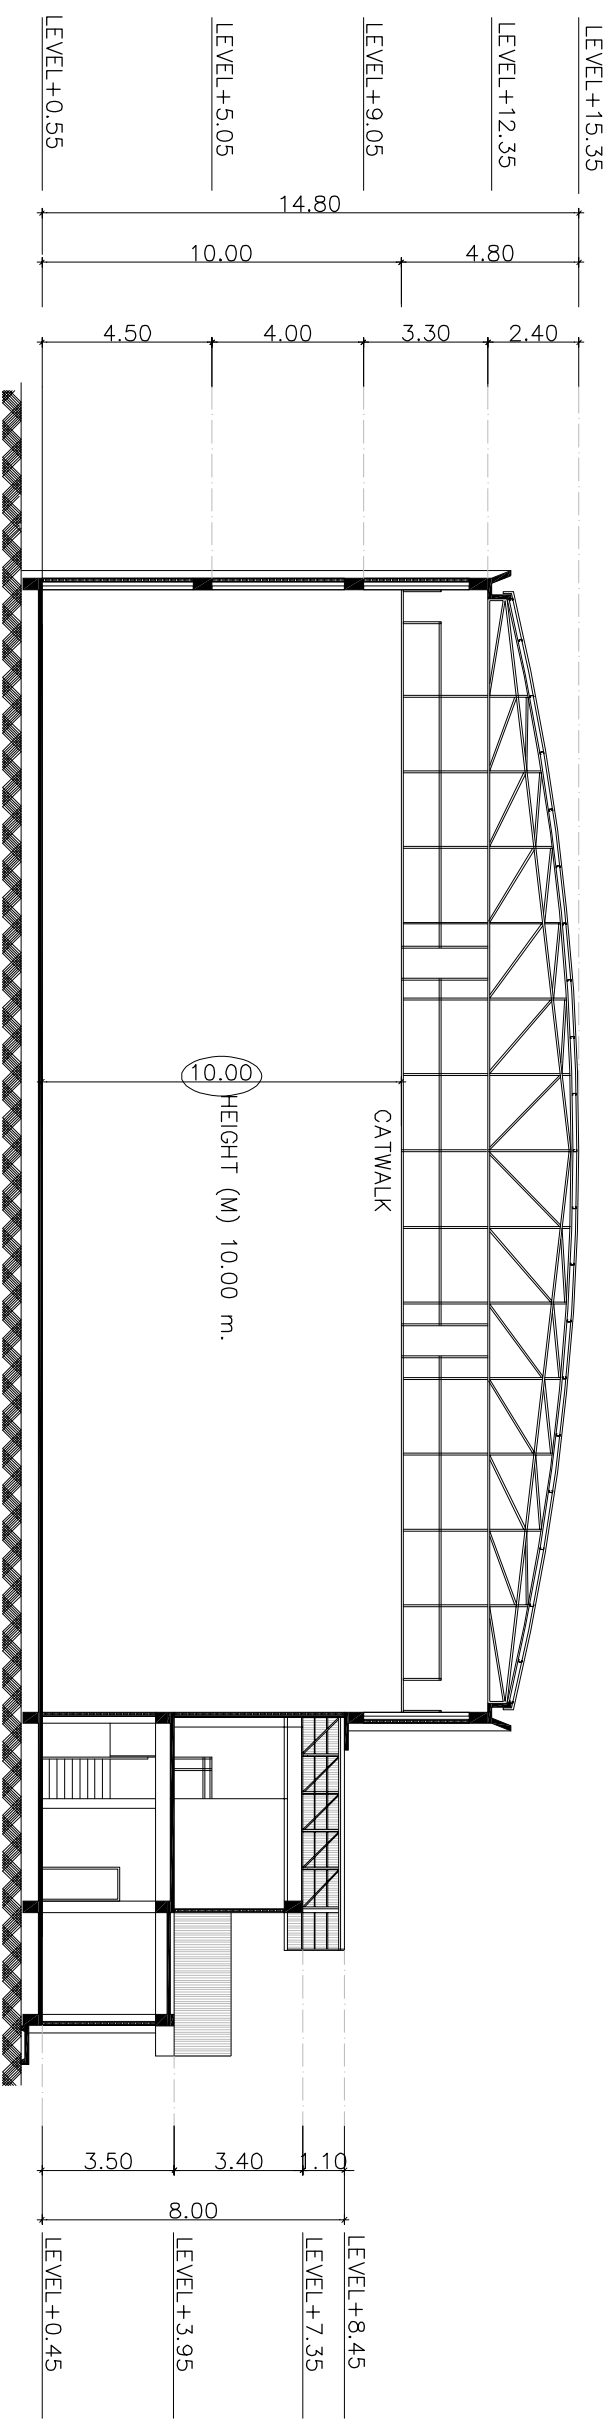

SECTION STUDIO 1




SCALE 1 : 200

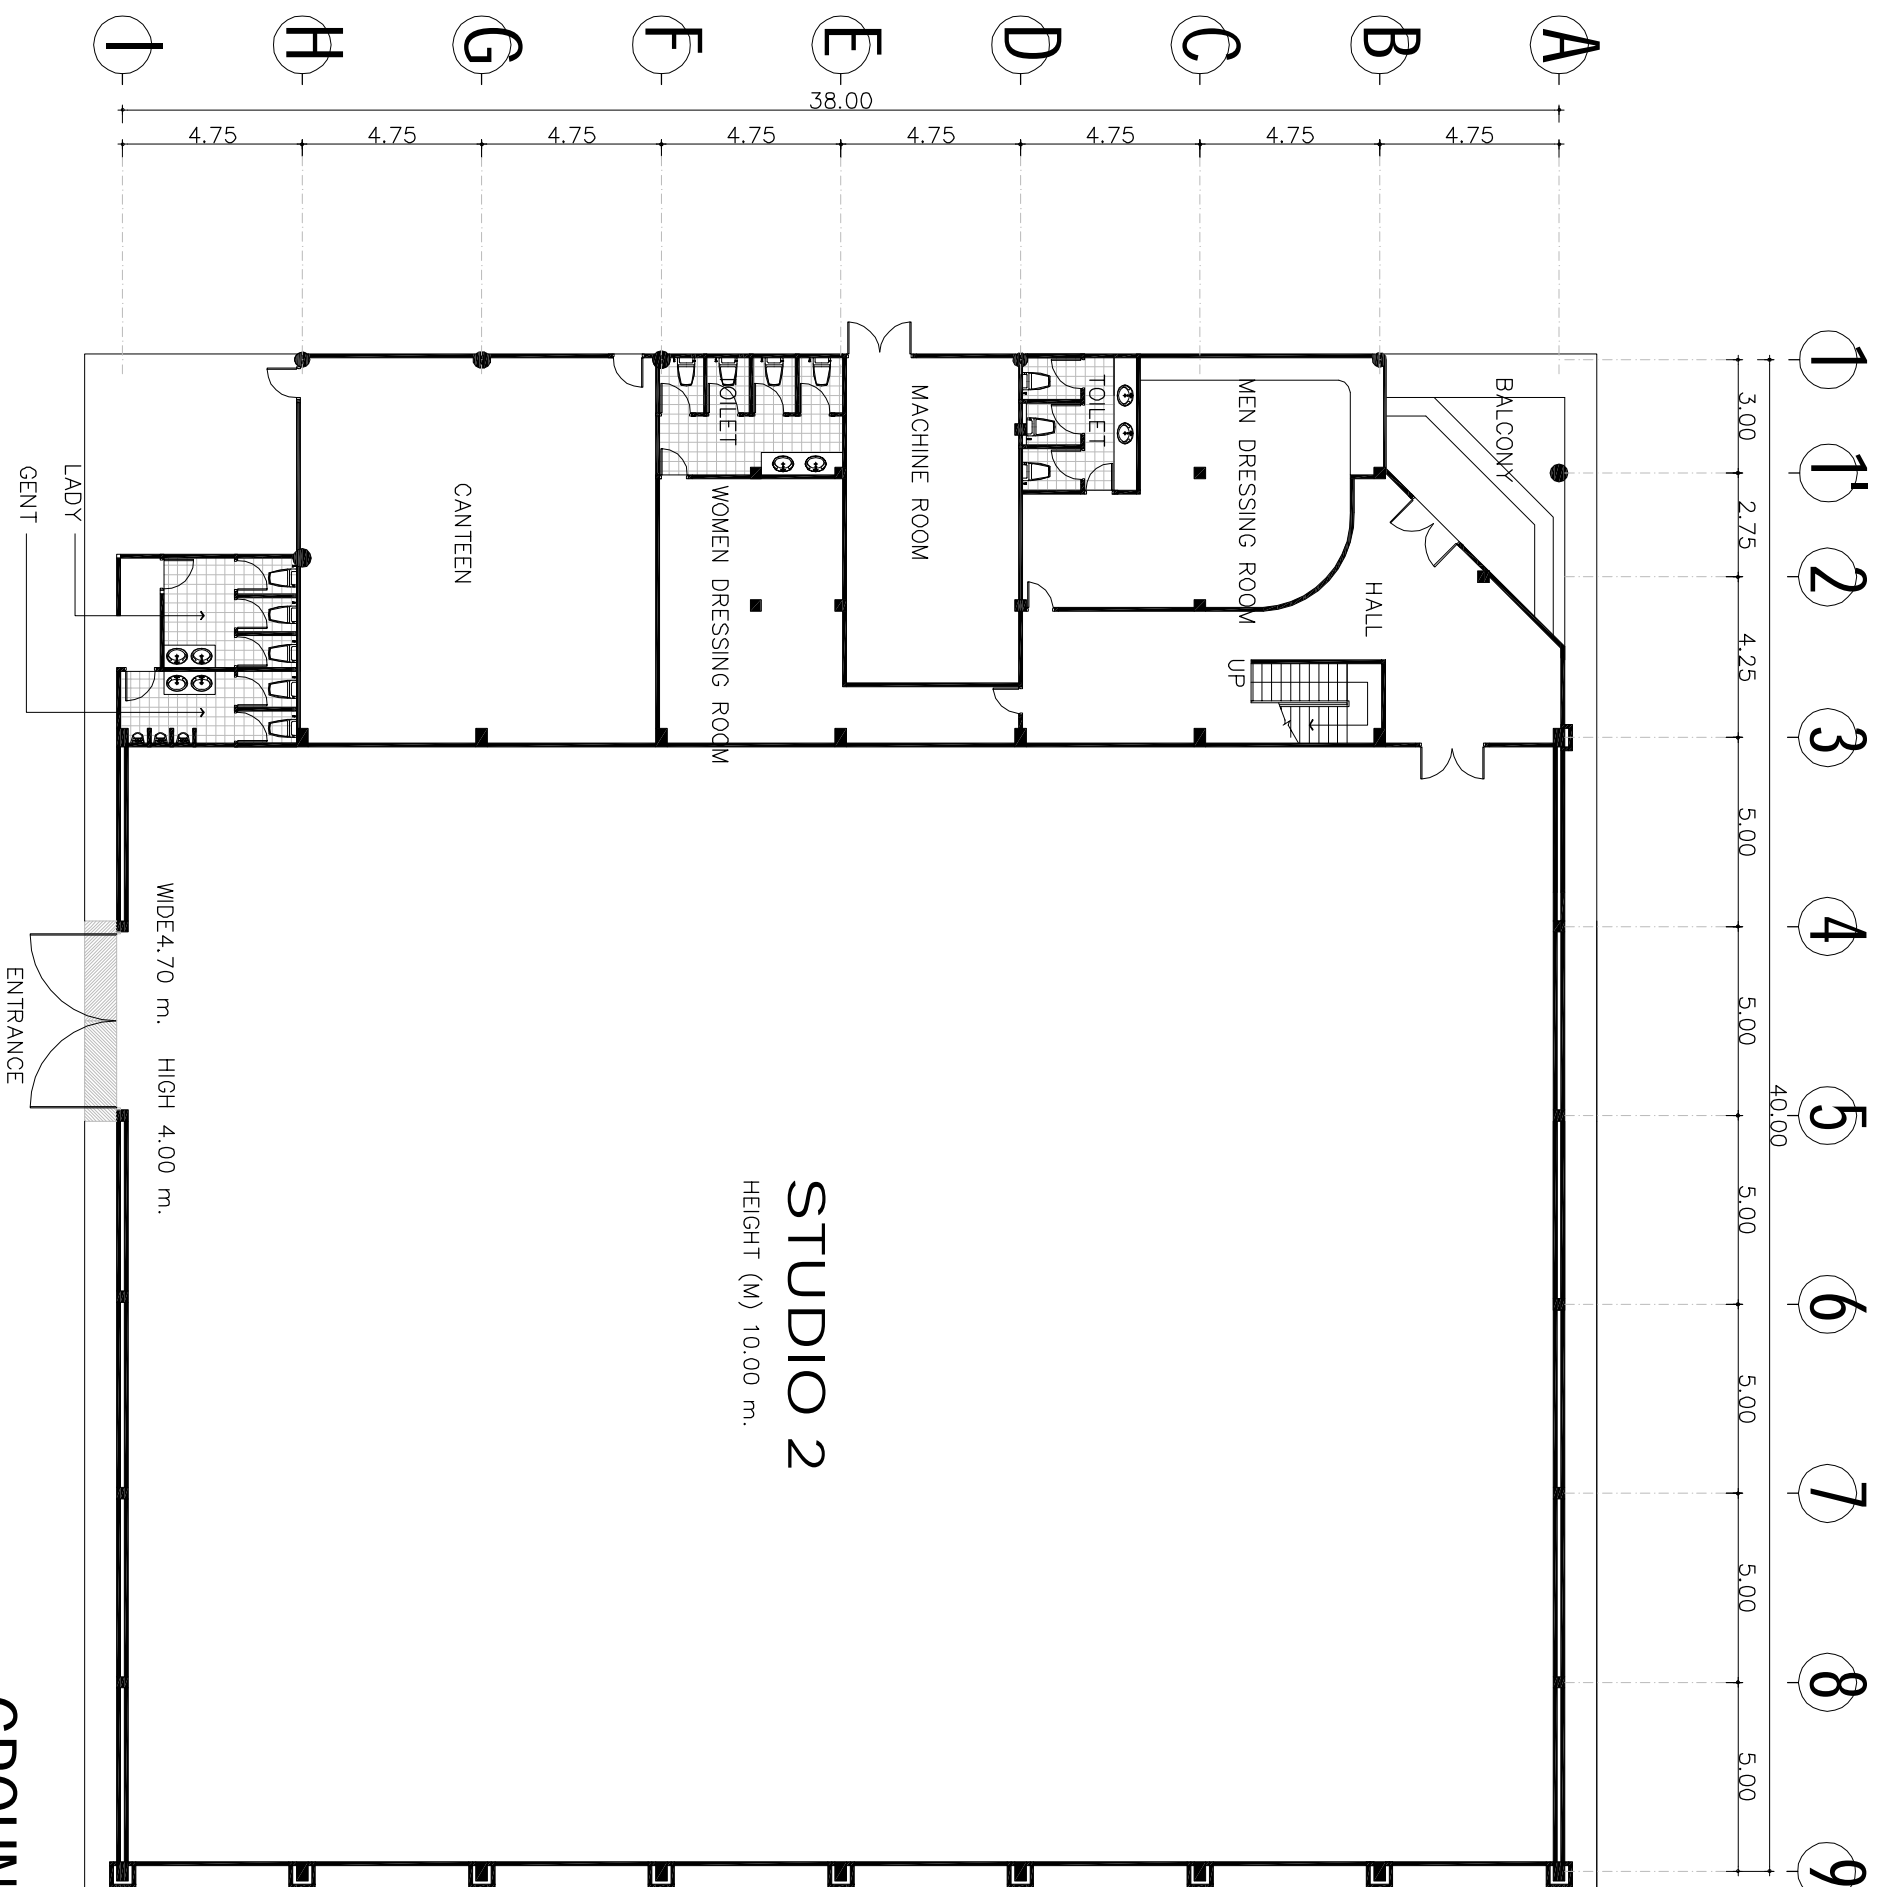


GROUND FLOOR PLAN STUDIO 2

SCALE

200

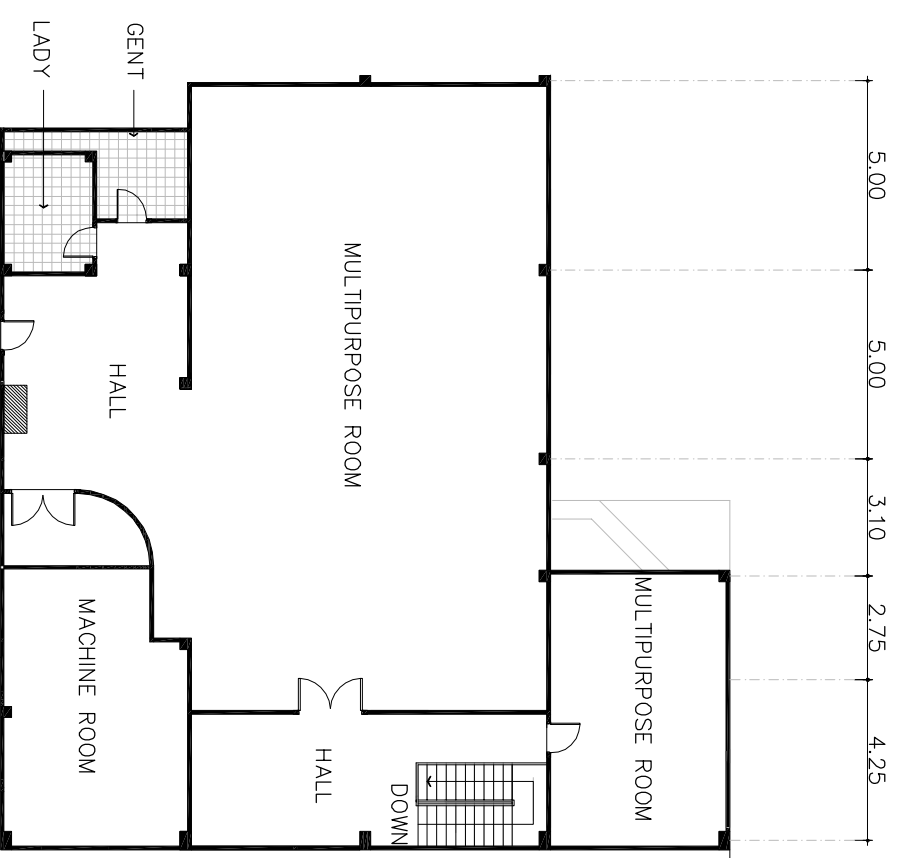 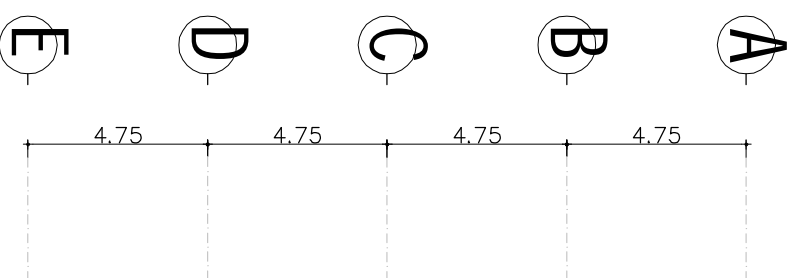


STUDIO 2
HEIGHT (M) 10.00 m.

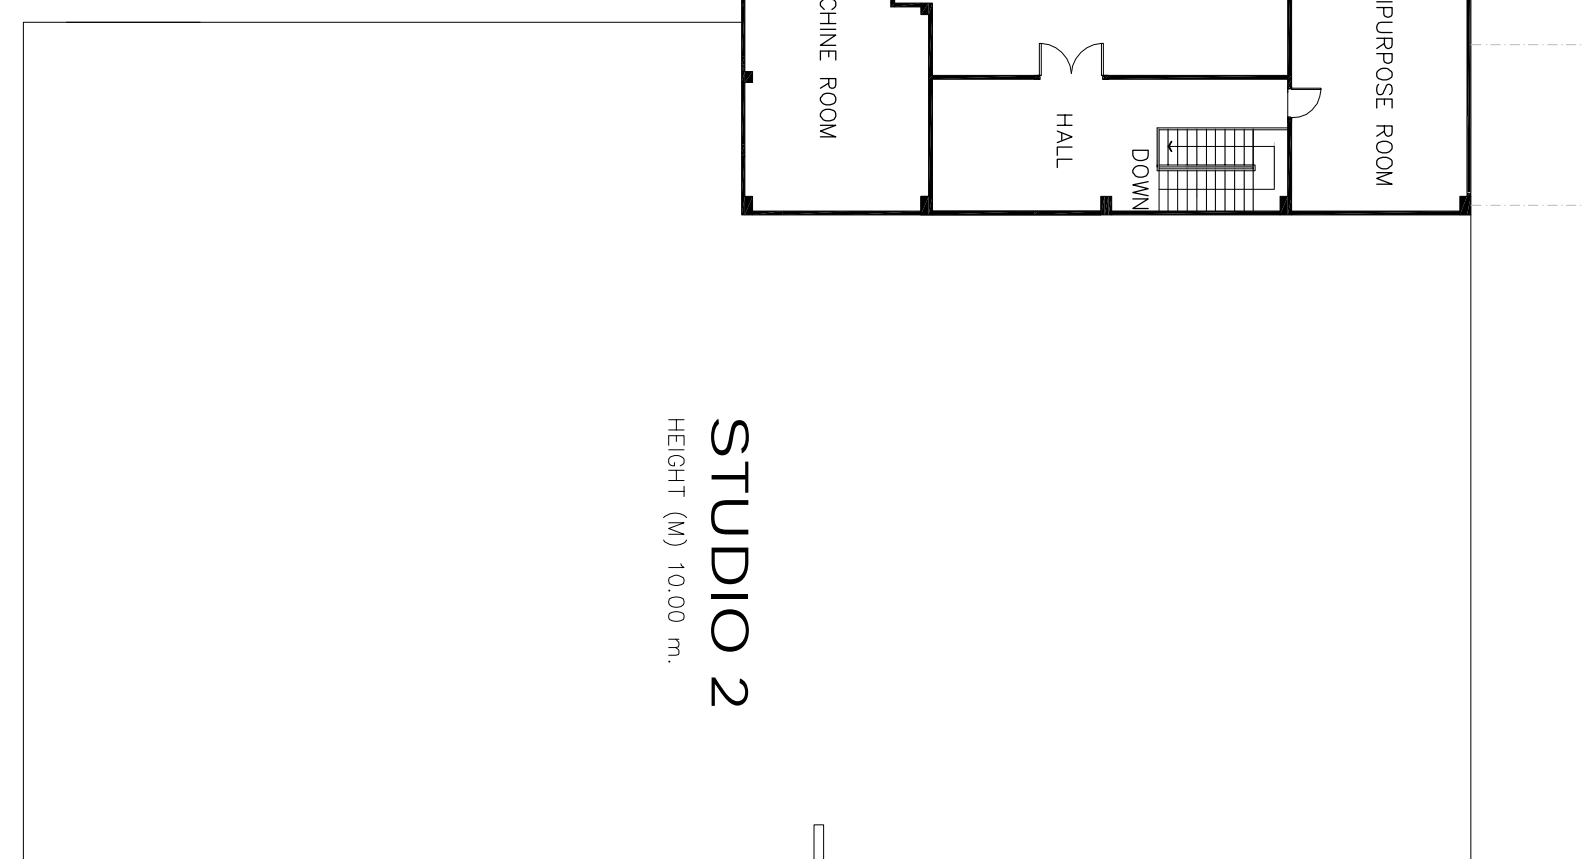

SECOND FLOOR PLAN STUDIO 2


SCALE

200

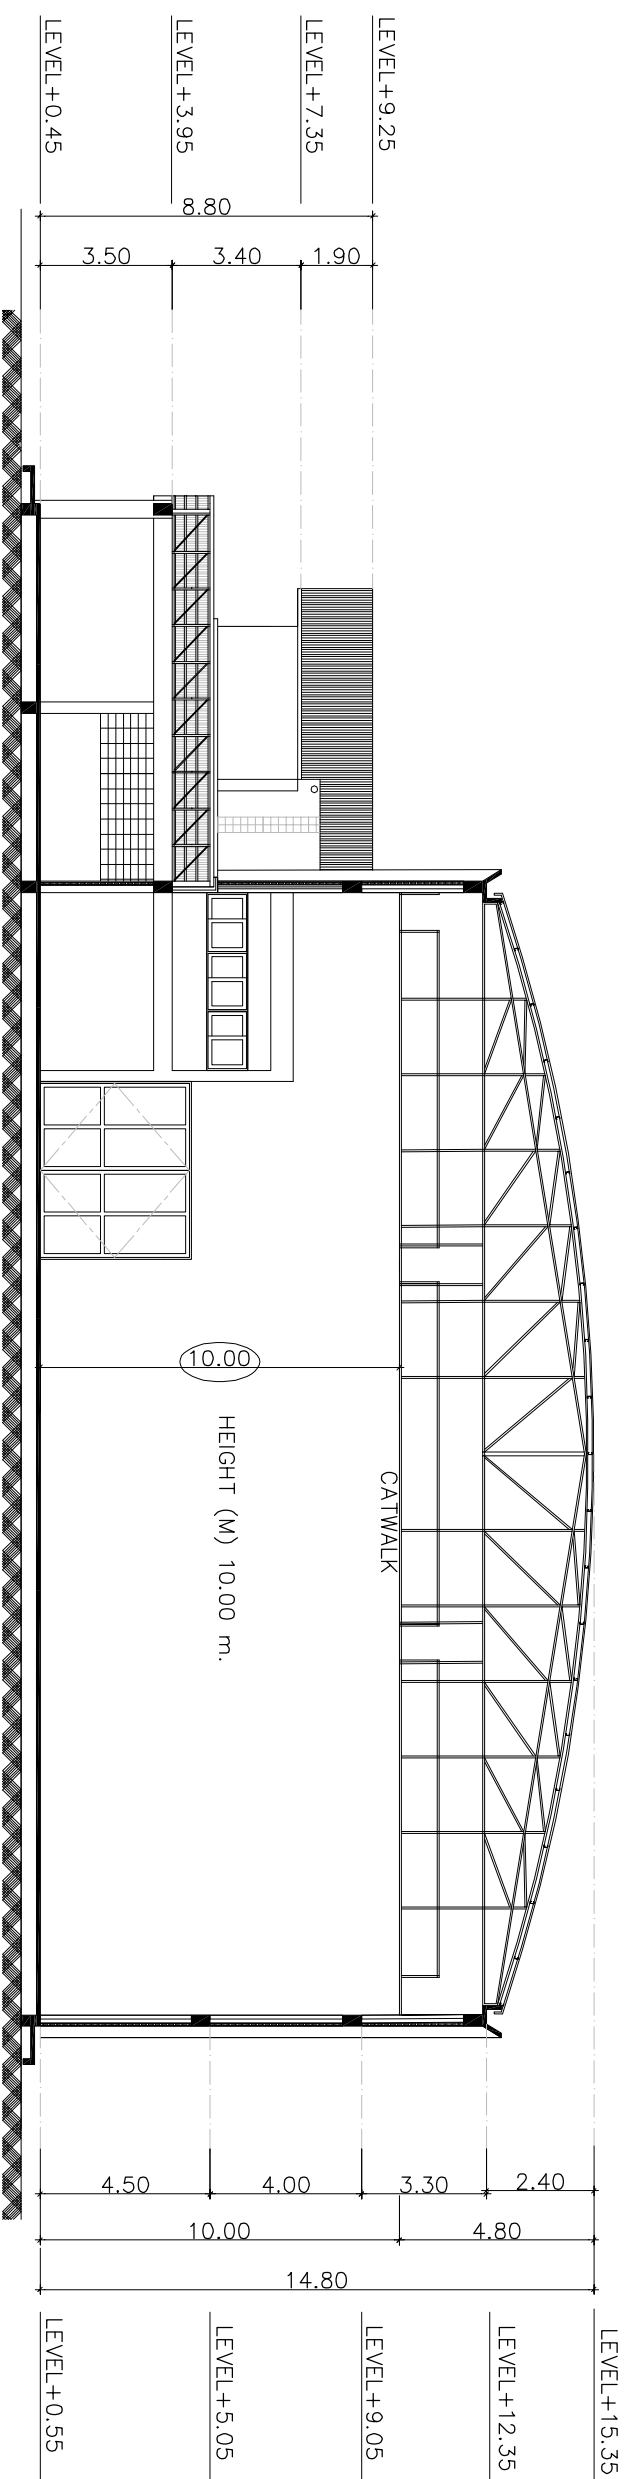


SECTION STUDIO 2

SCALE 1 : 200

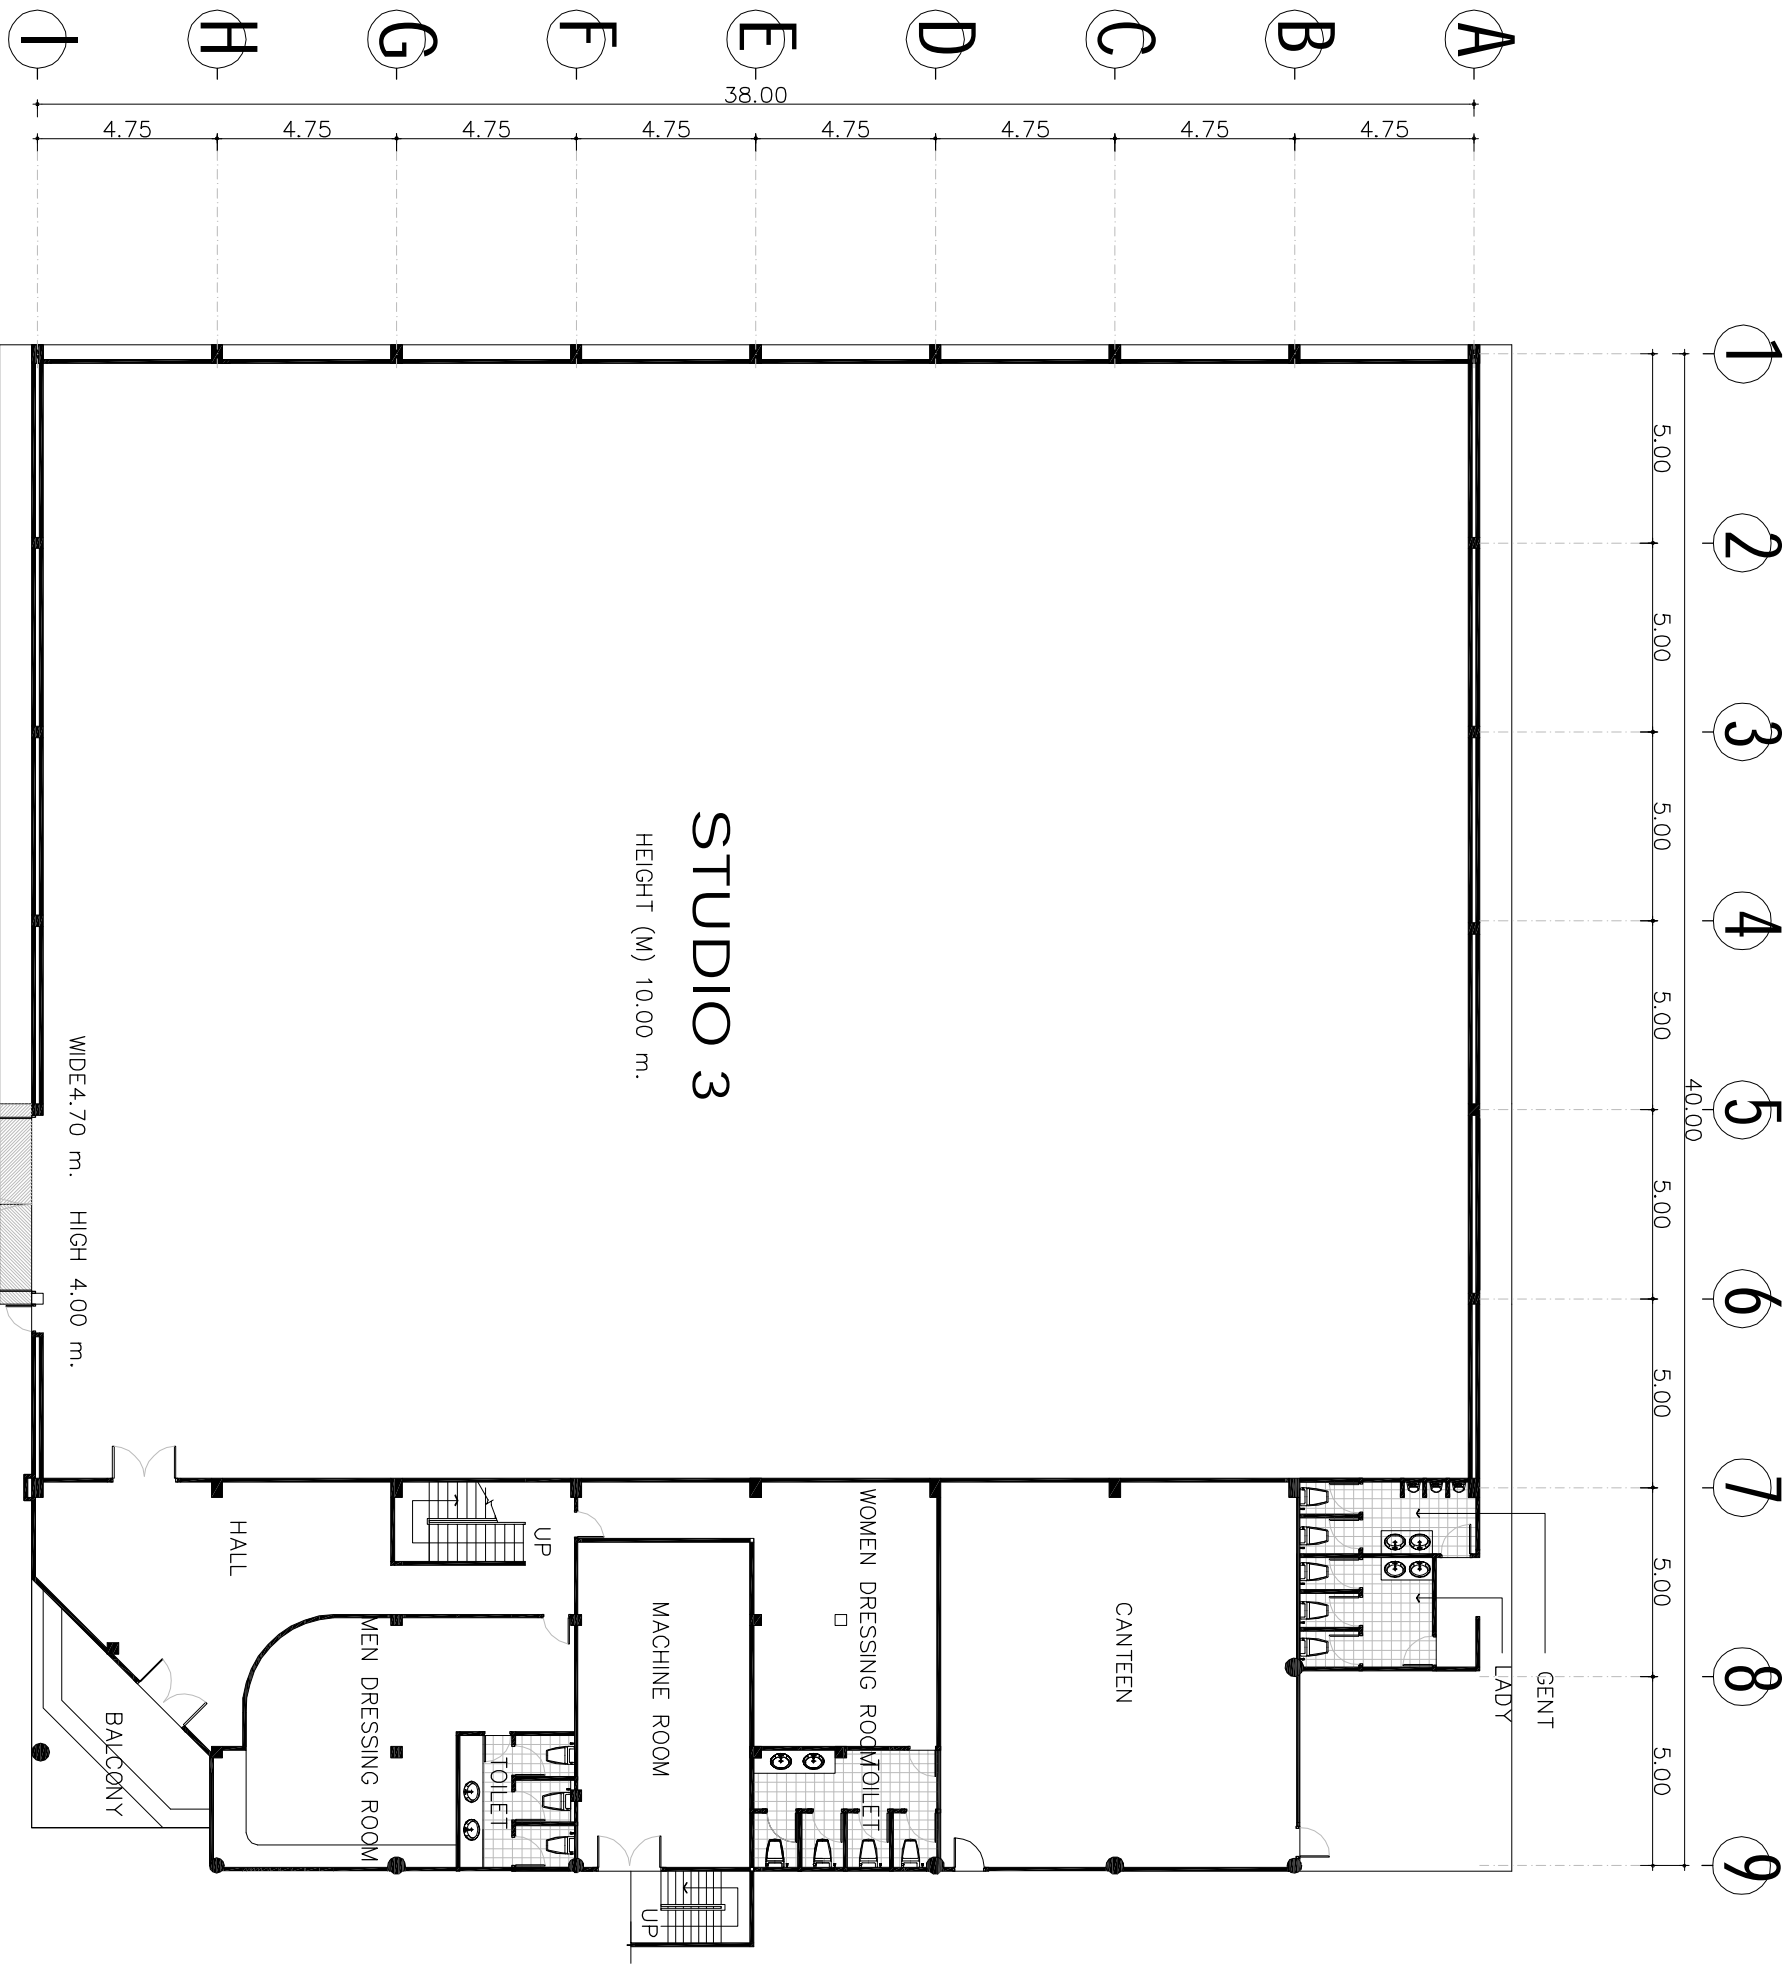

GROUND FLOOR PLAN STUDIO 3


SCALE

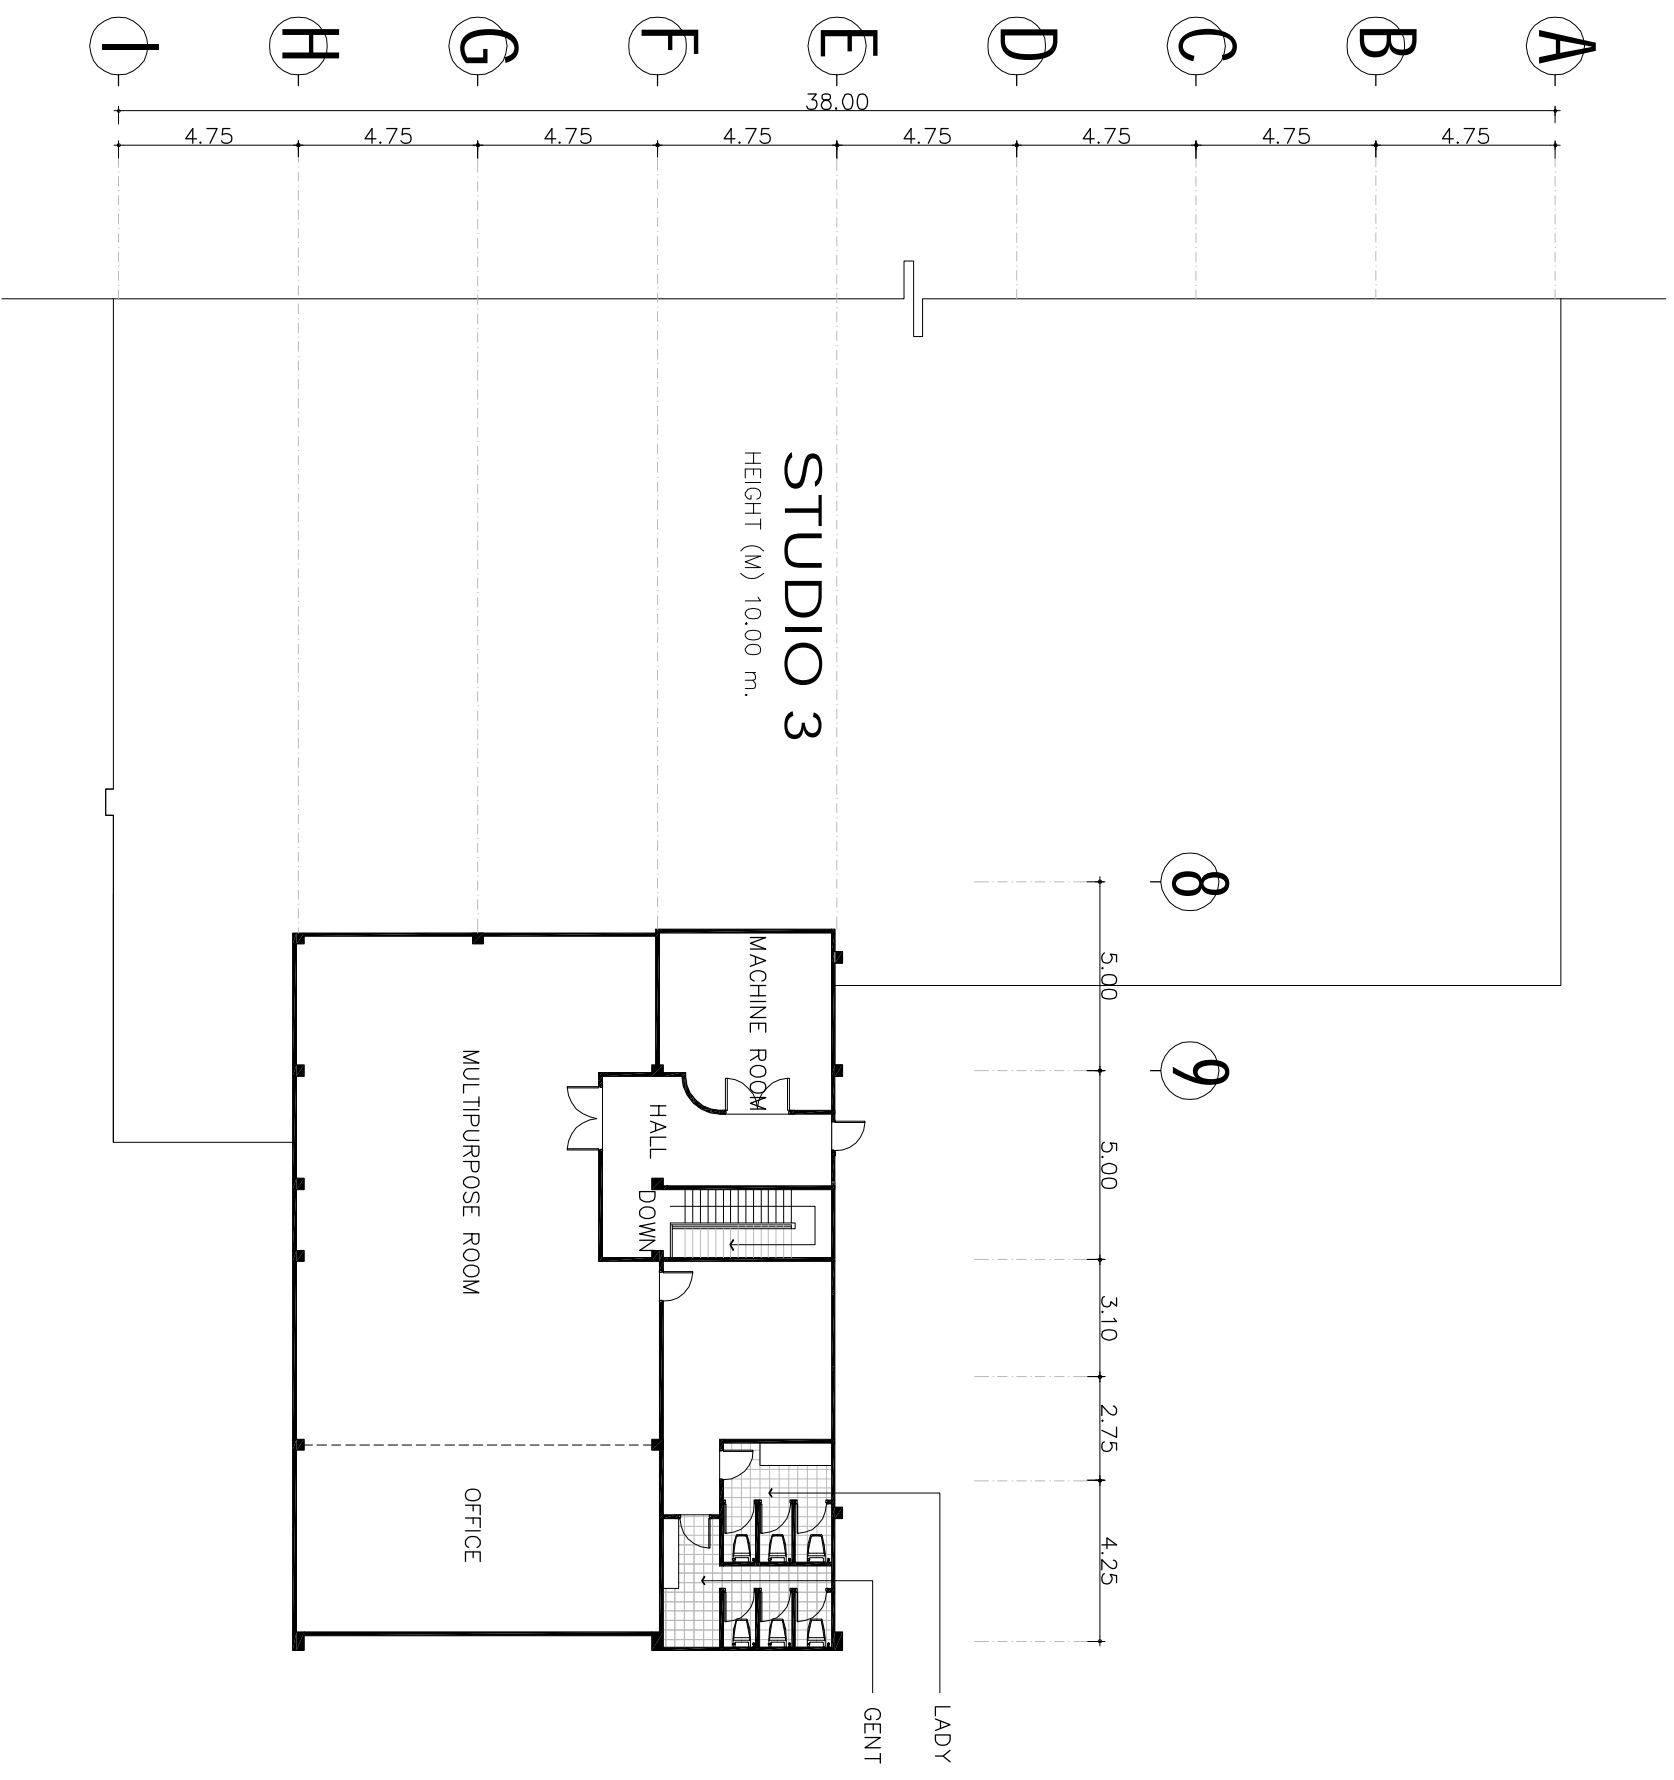

SECOND FLOOR PLAN STUDIO 3


SCALE

200

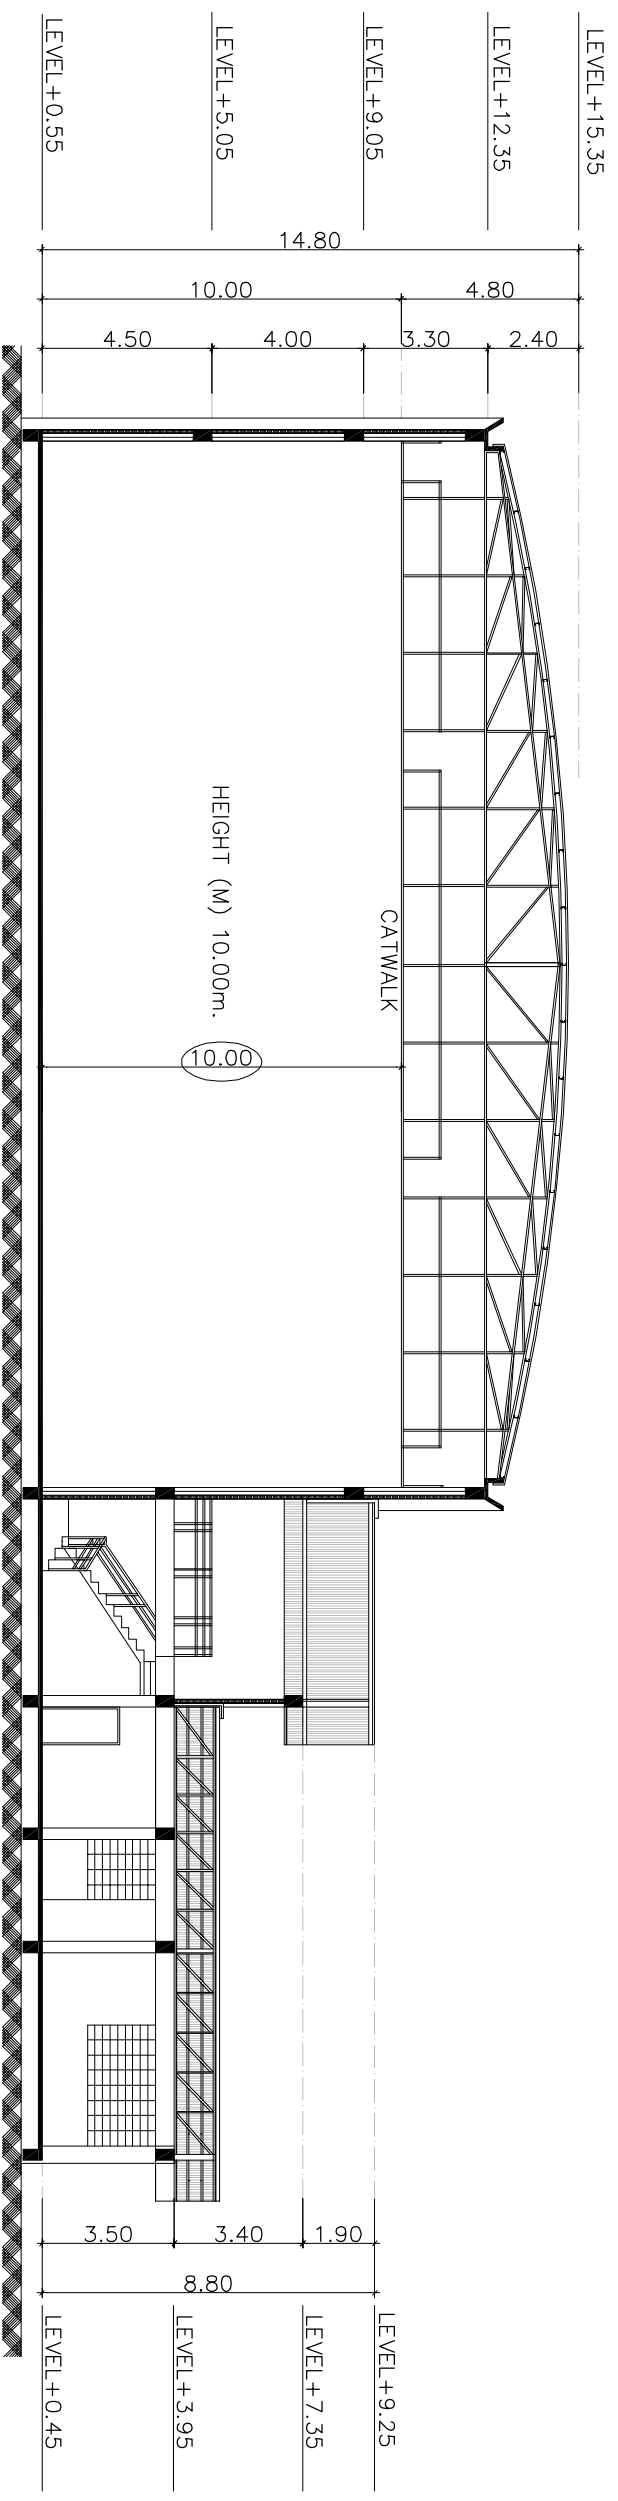


SECTION STUDIO 3

SCALE 1 : 200

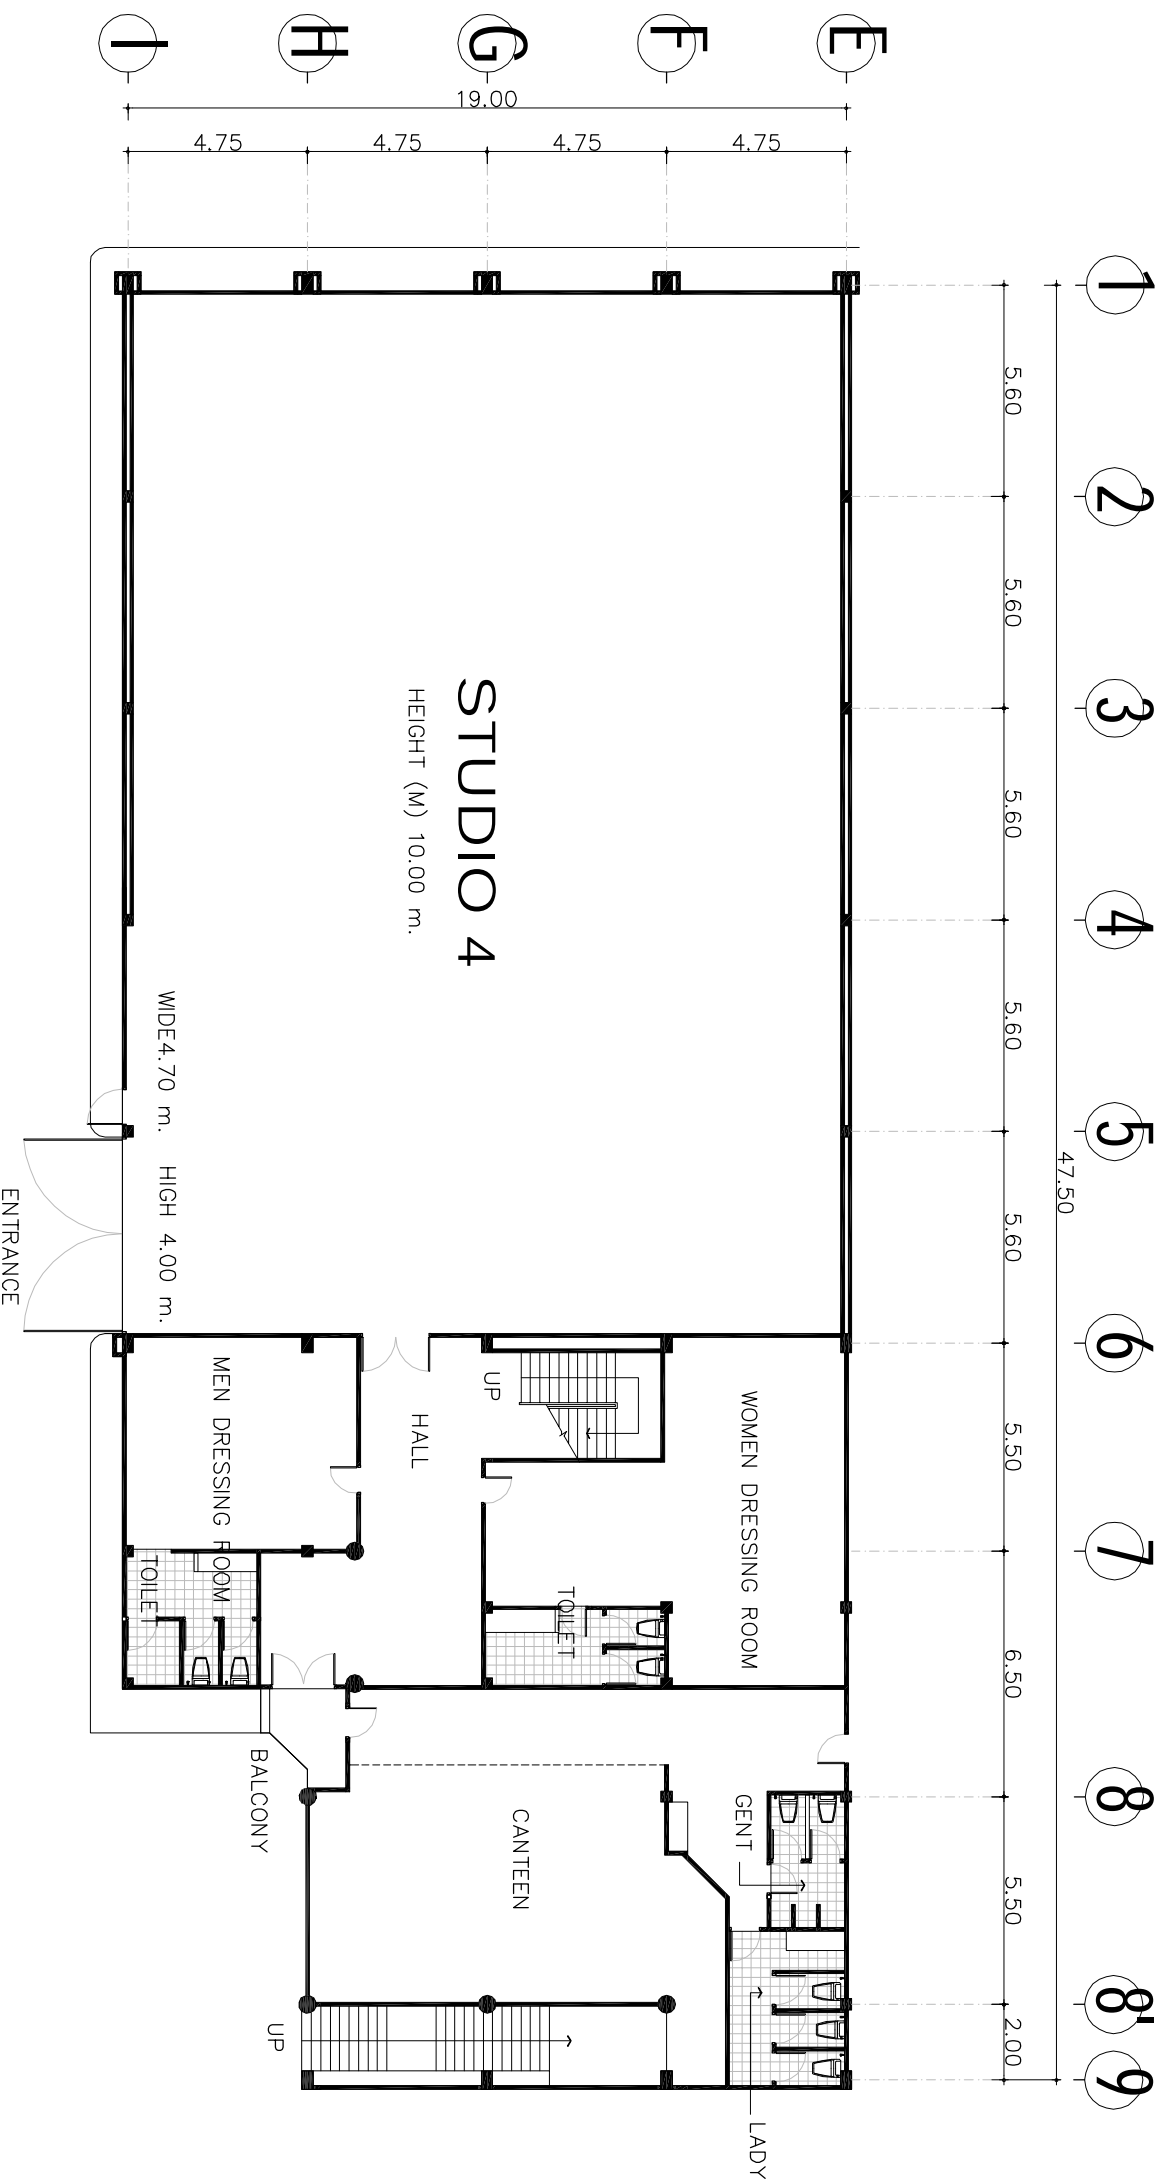


GROUND FLOOR PLAN STUDIO 4

SCALE

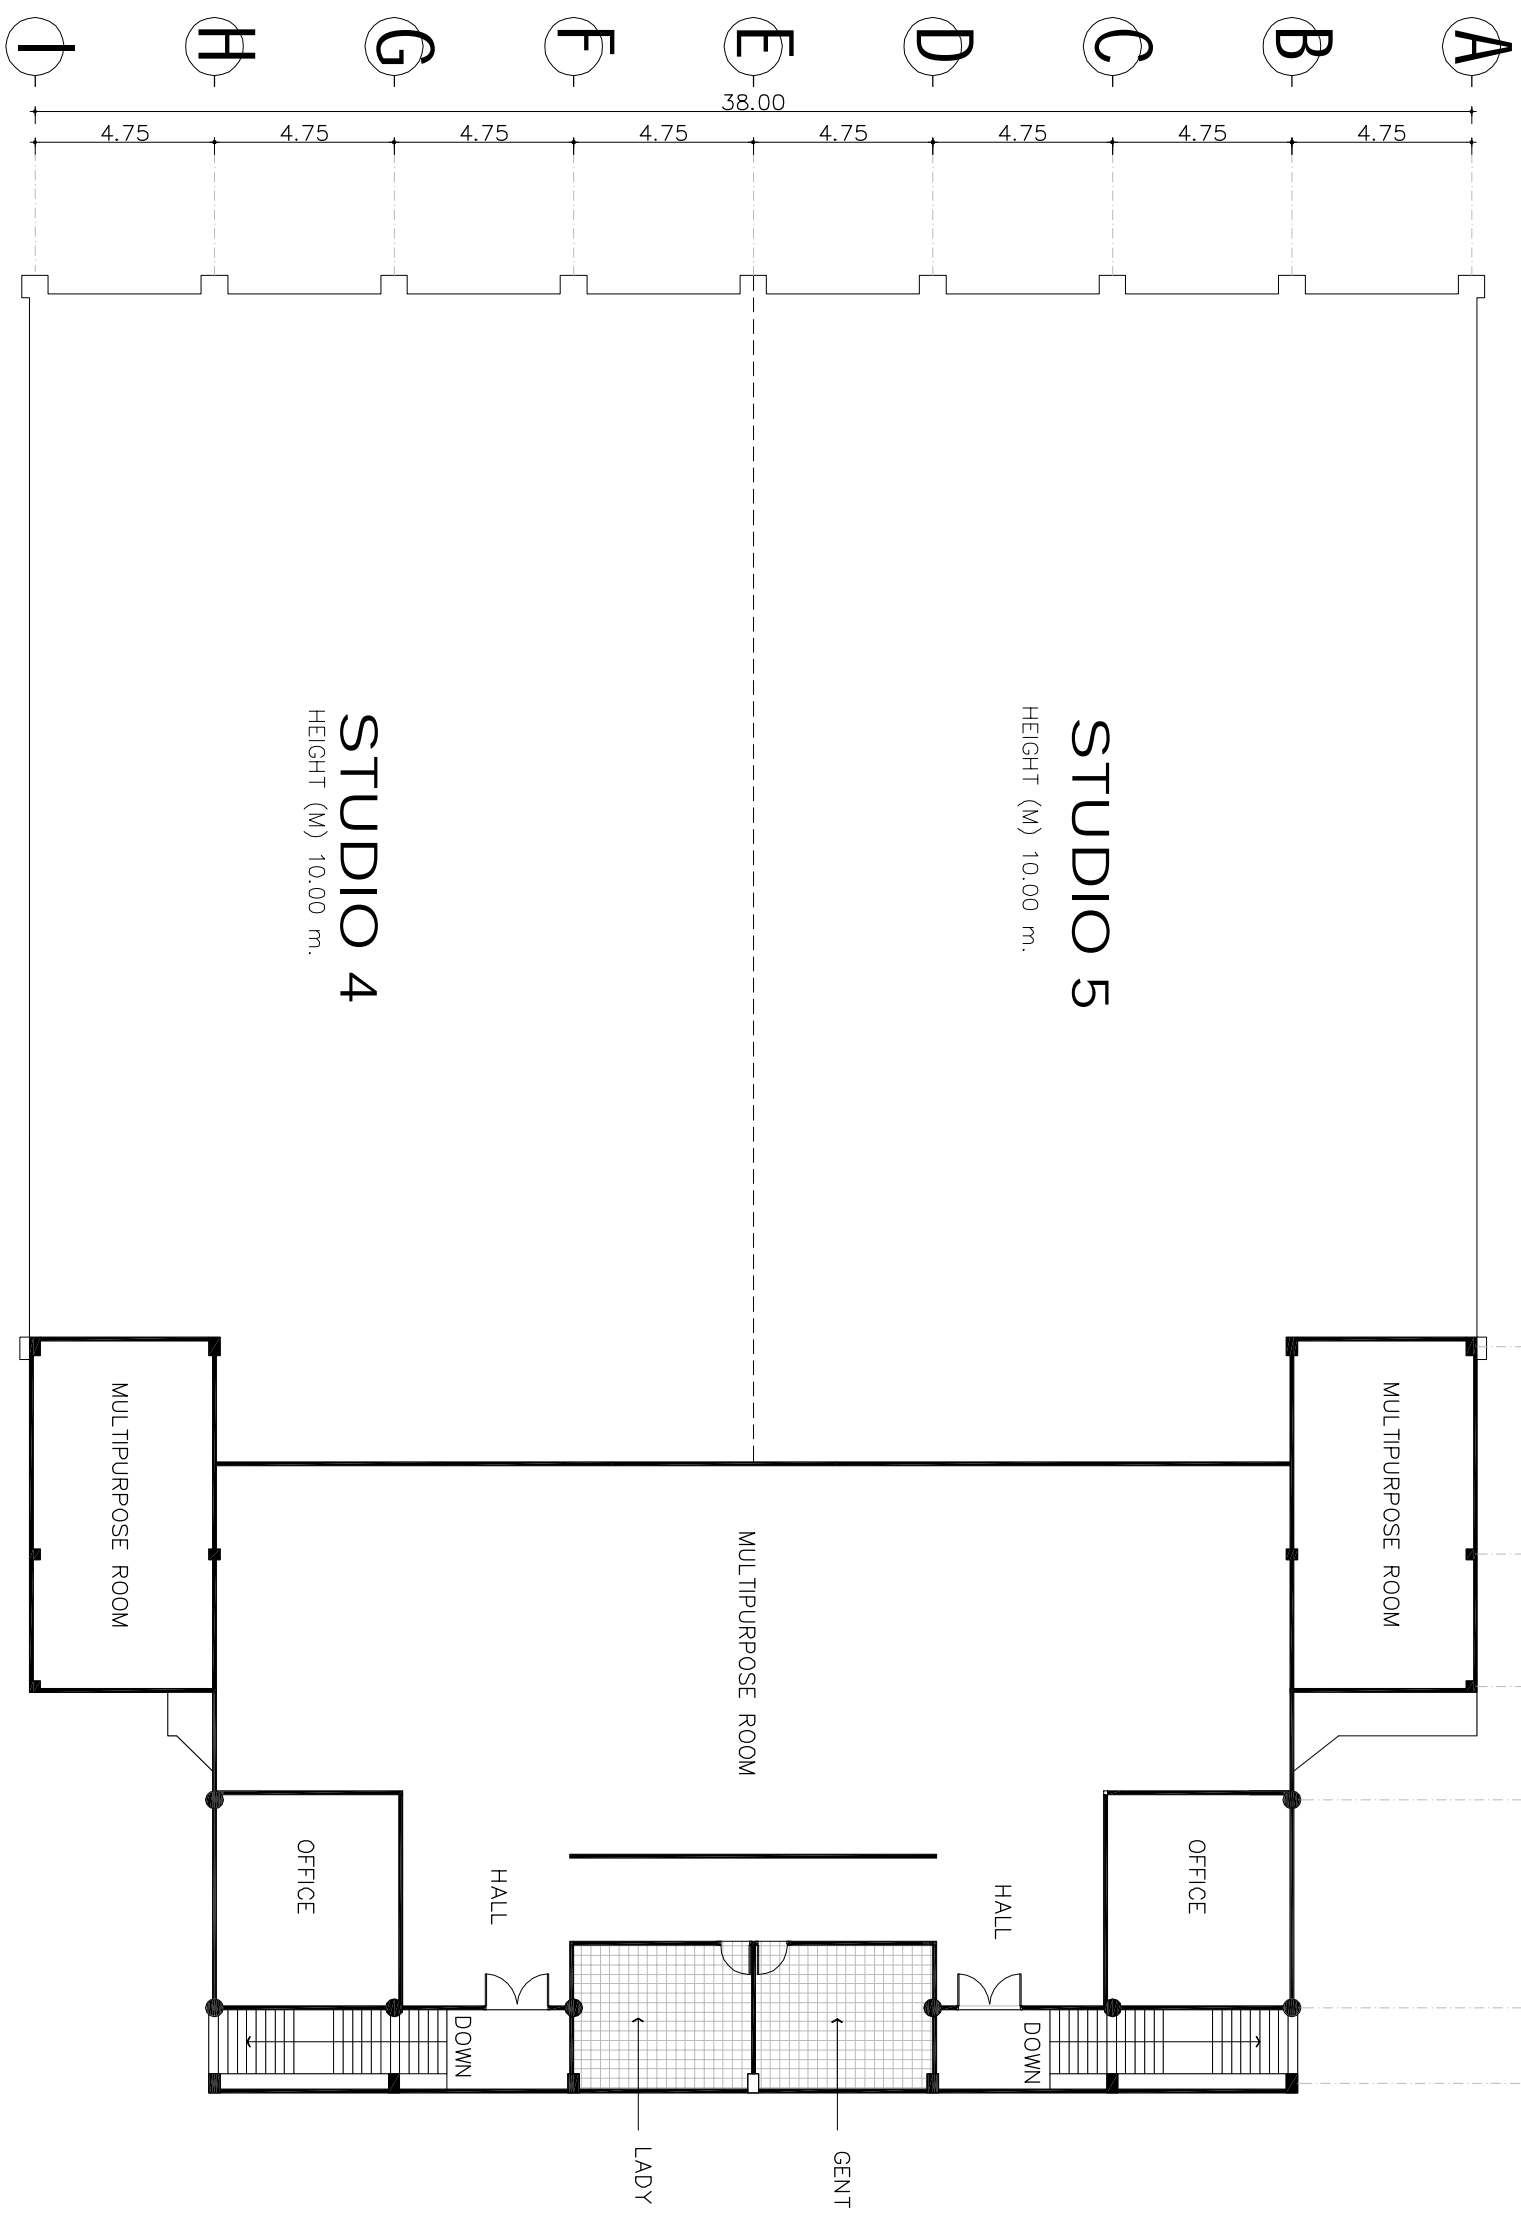


SECOND FLOOR PLAN STUDIO 4 AND STUDIO 5

SCALE

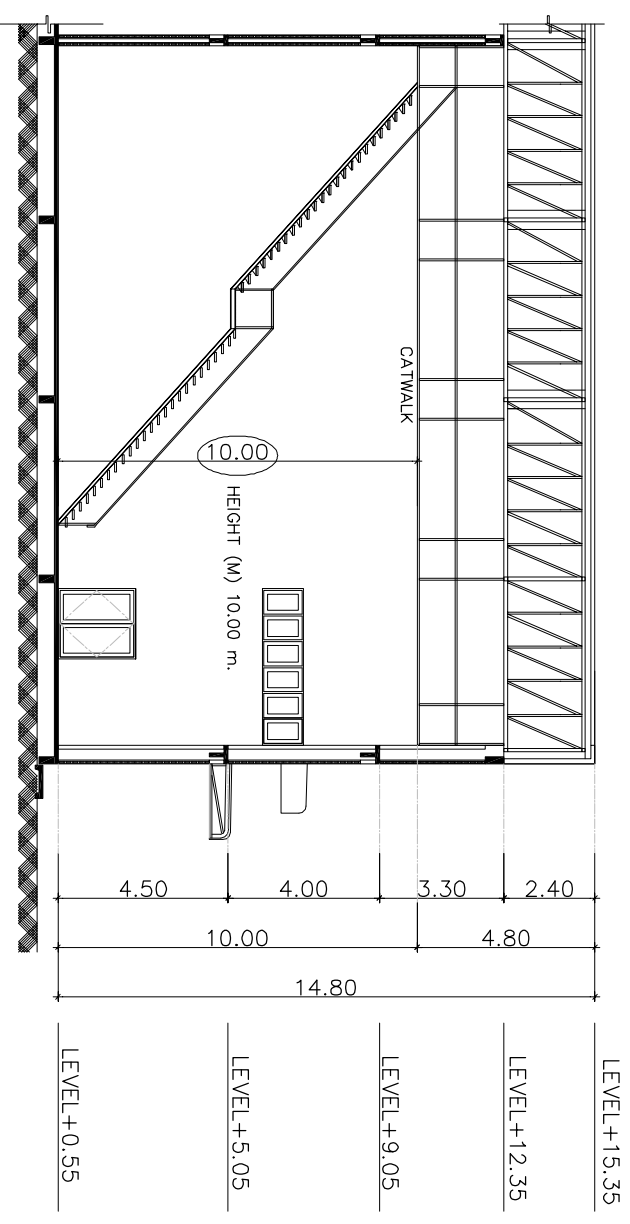


SECTION STUDIO 4

SCALE 1 : 200

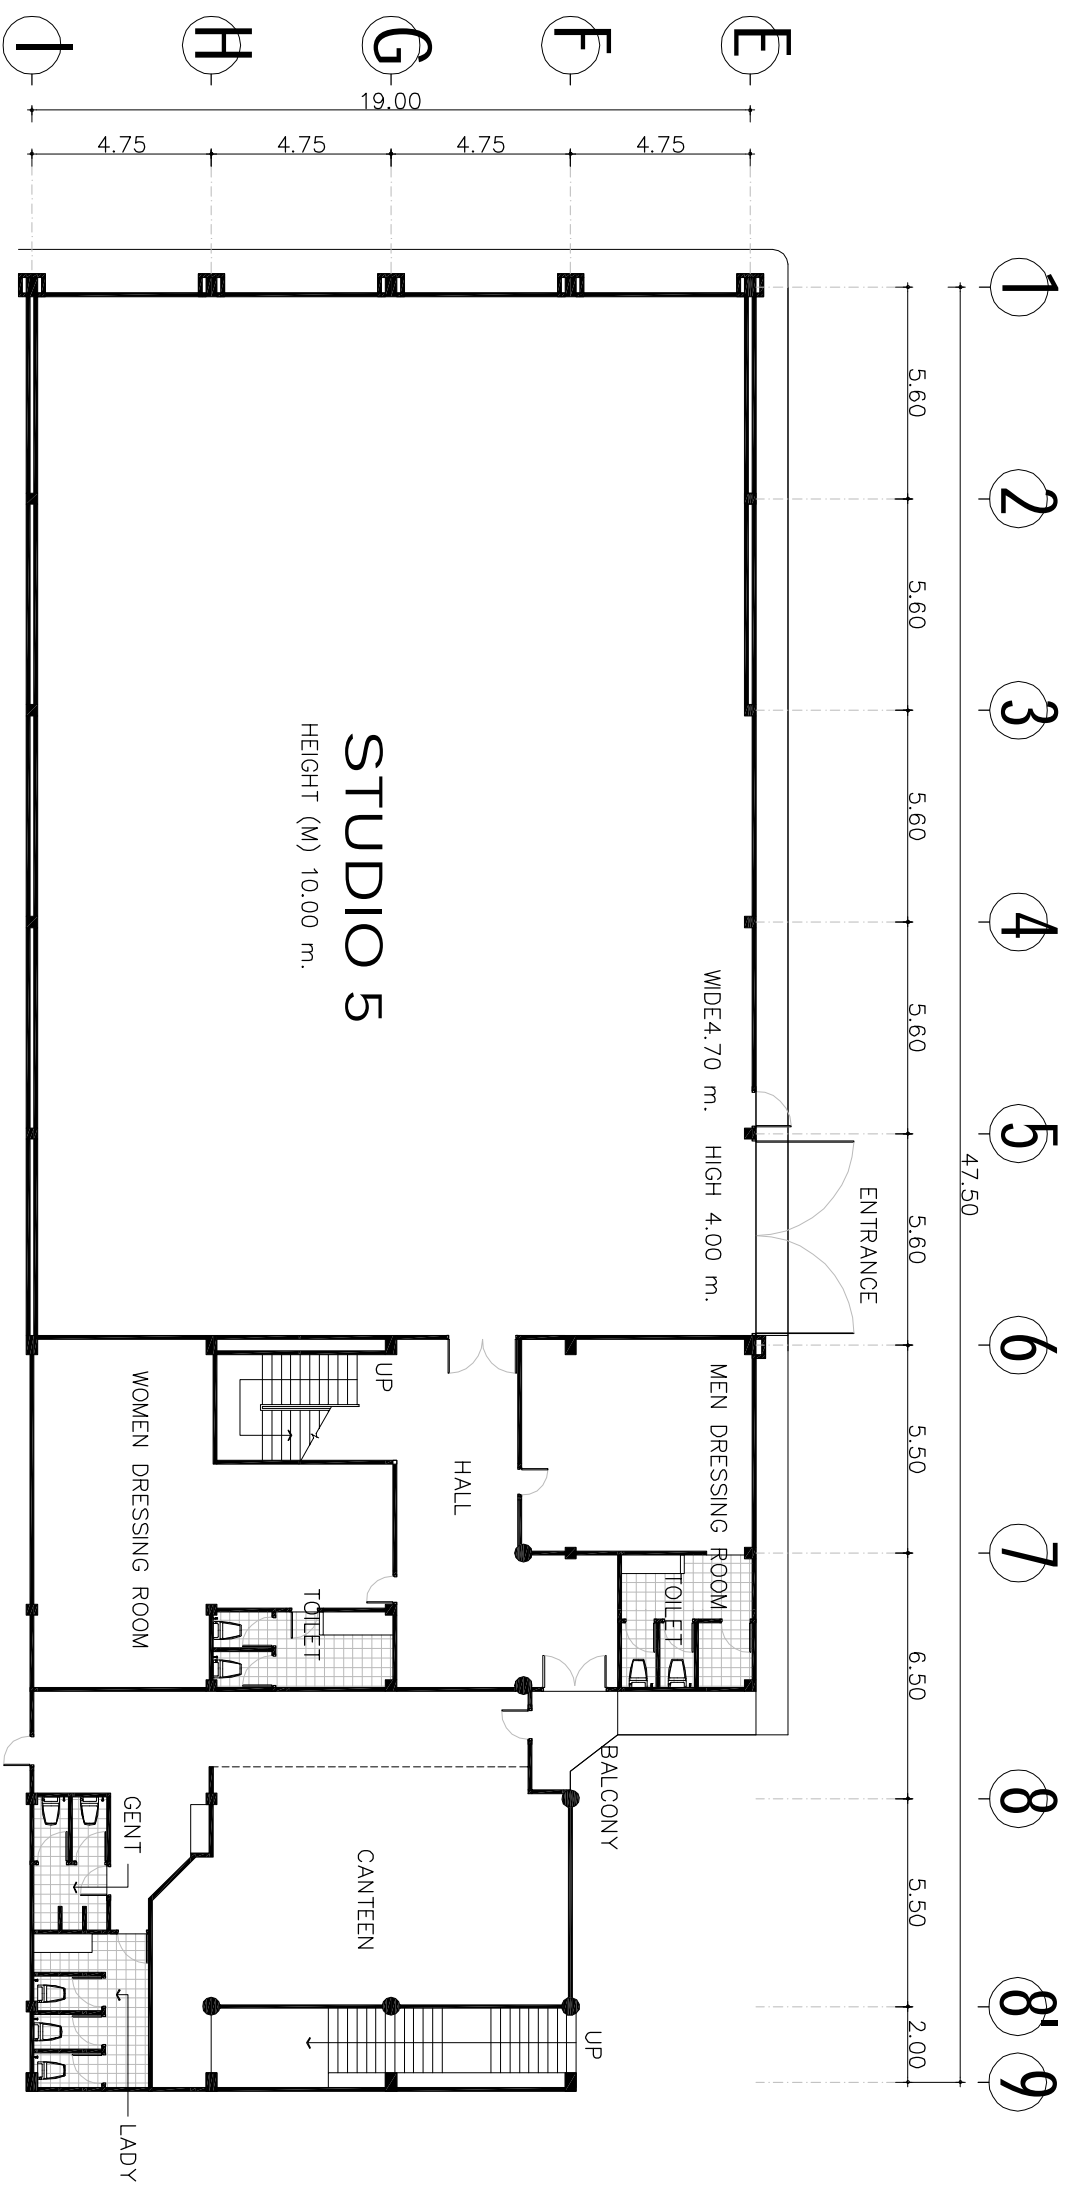


GROUND FLOOR PLAN STUDIO 5

SCALE

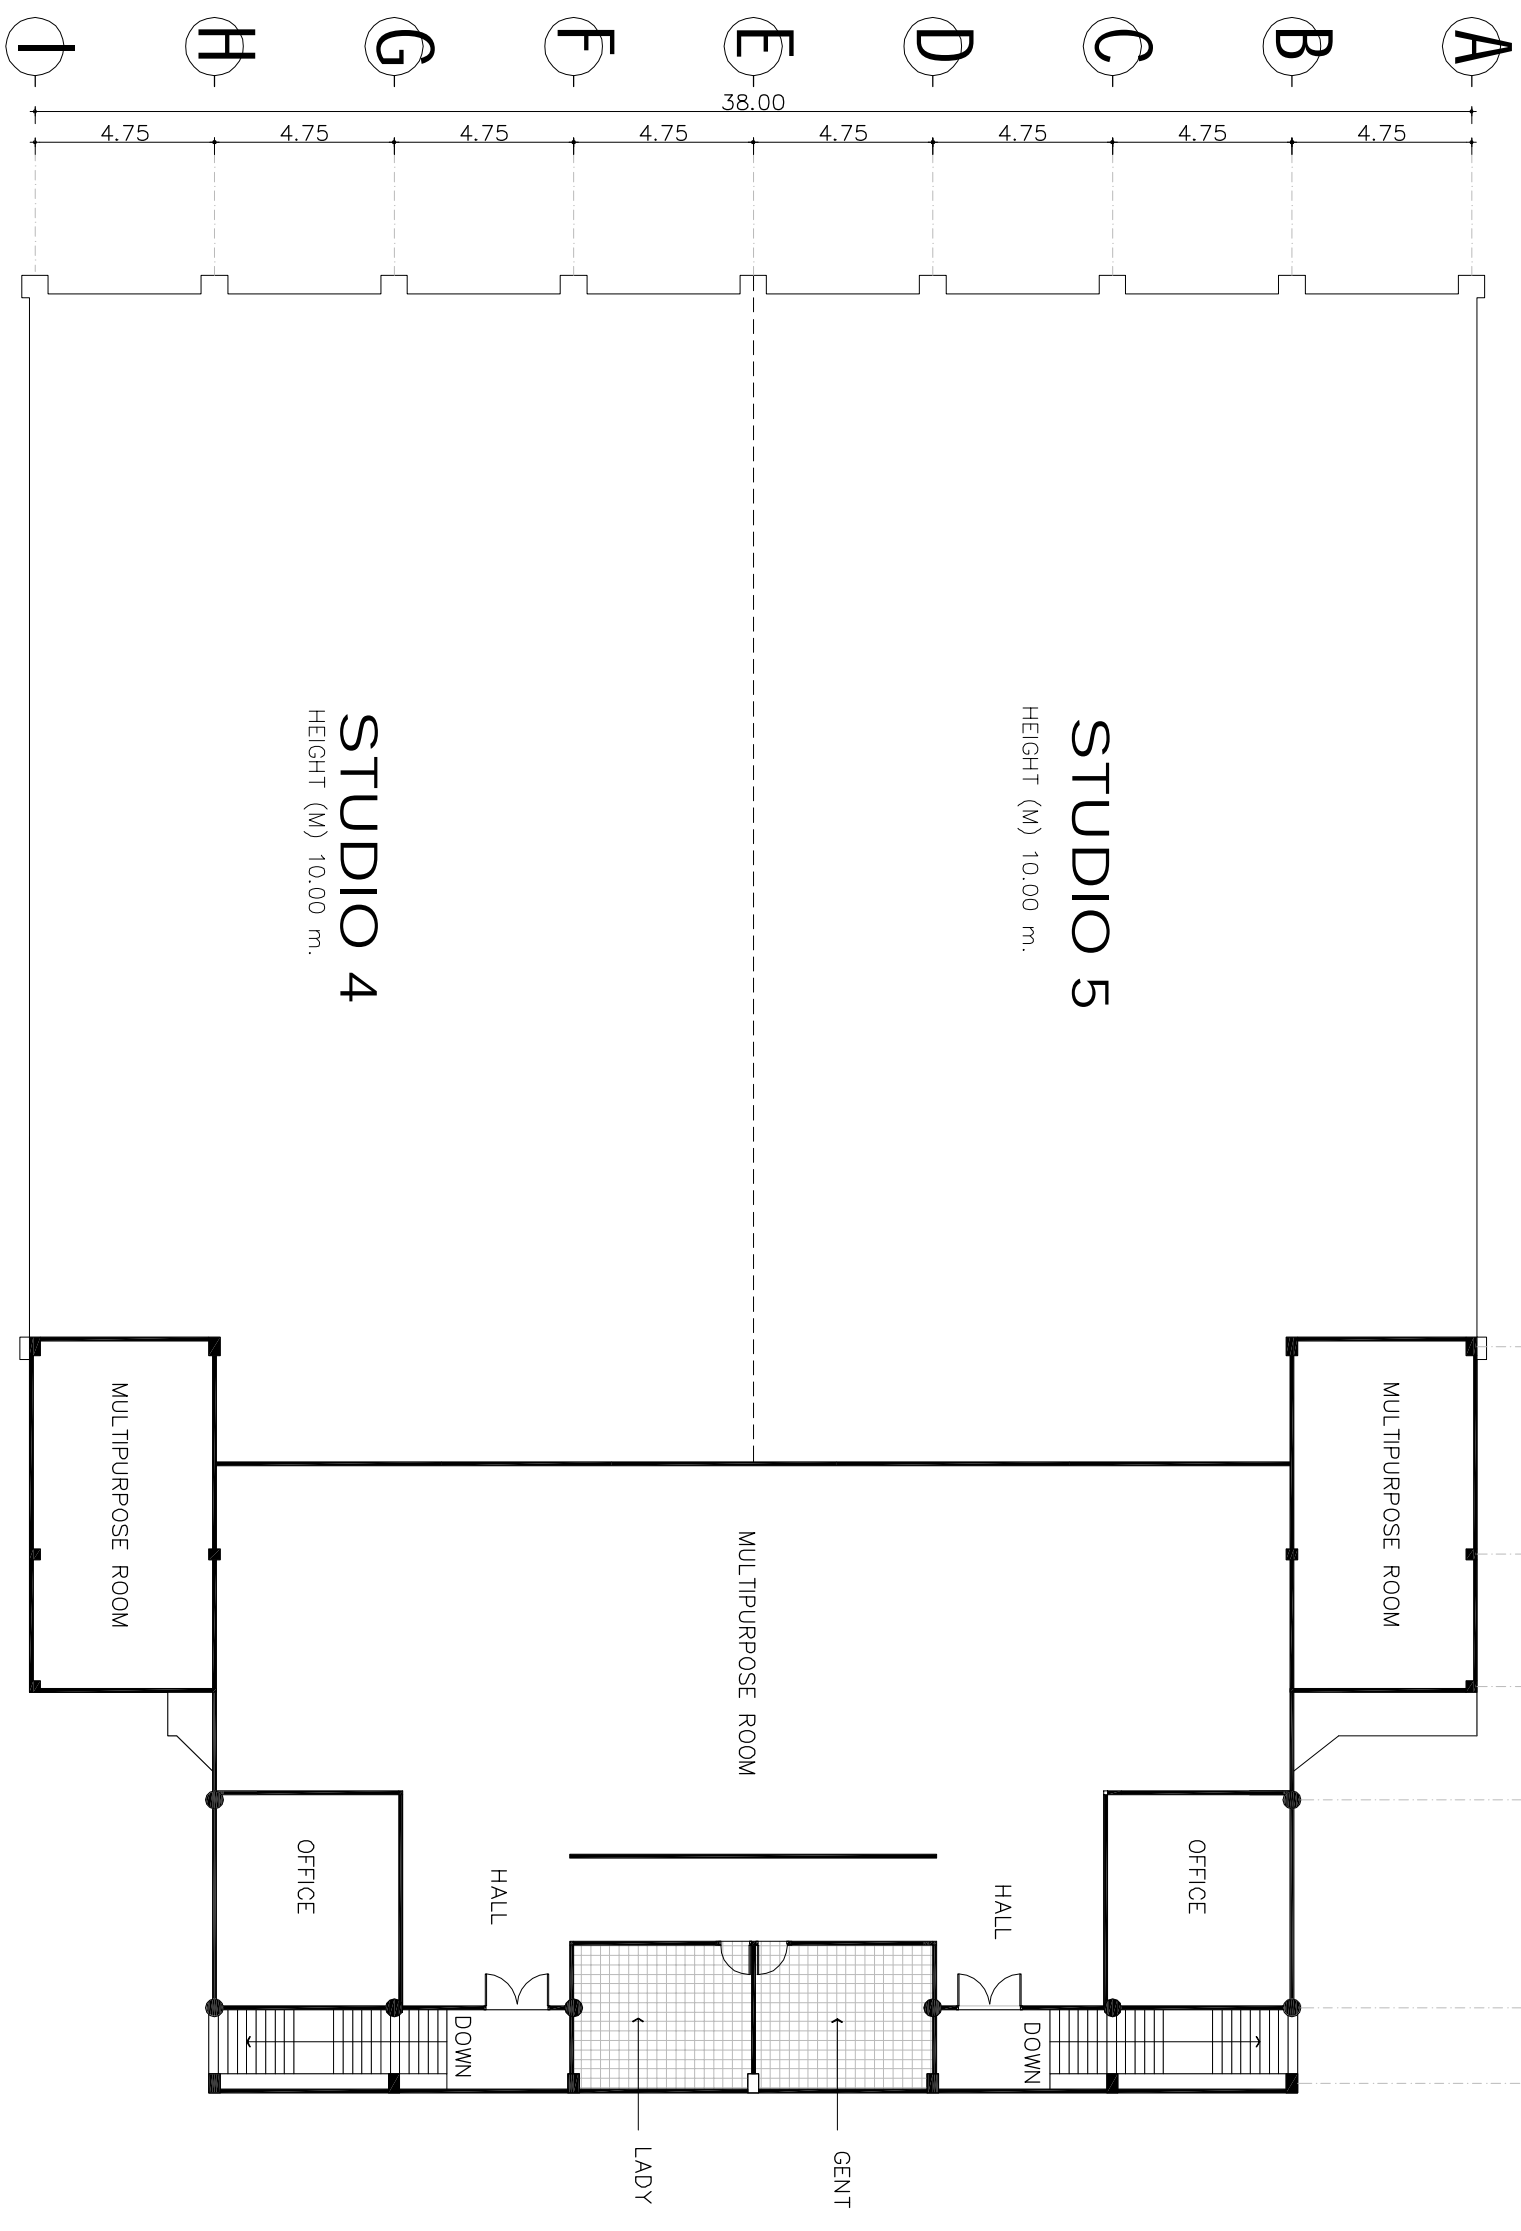


SECOND FLOOR PLAN STUDIO 4 AND STUDIO 5

SCALE

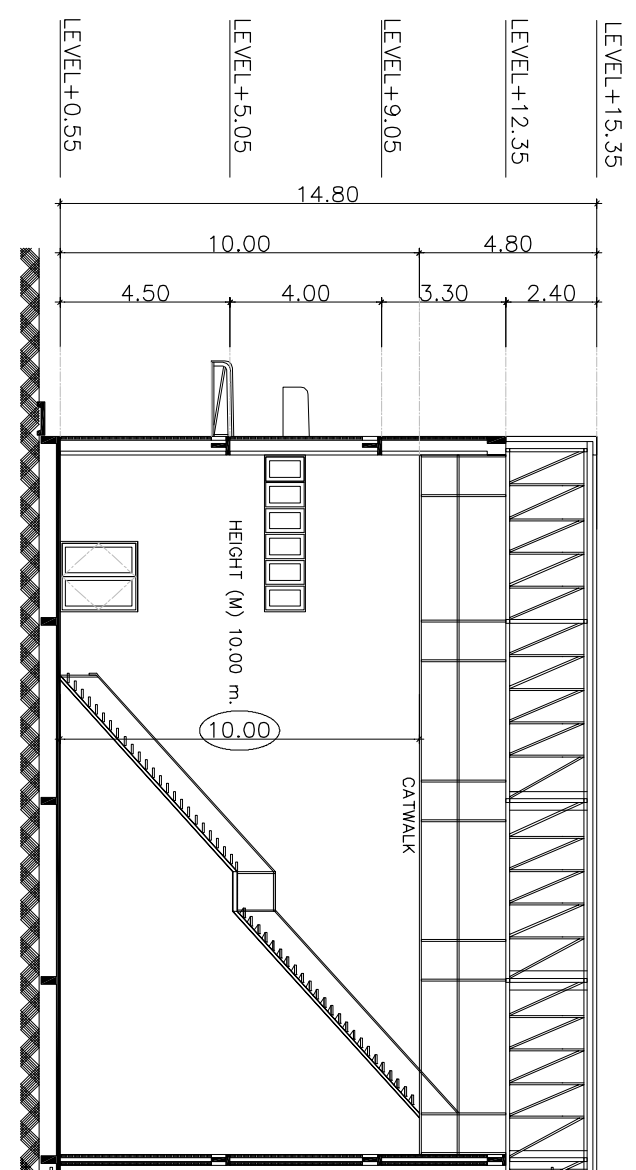


SECTION STUDIO 5

SCALE 1 : 200

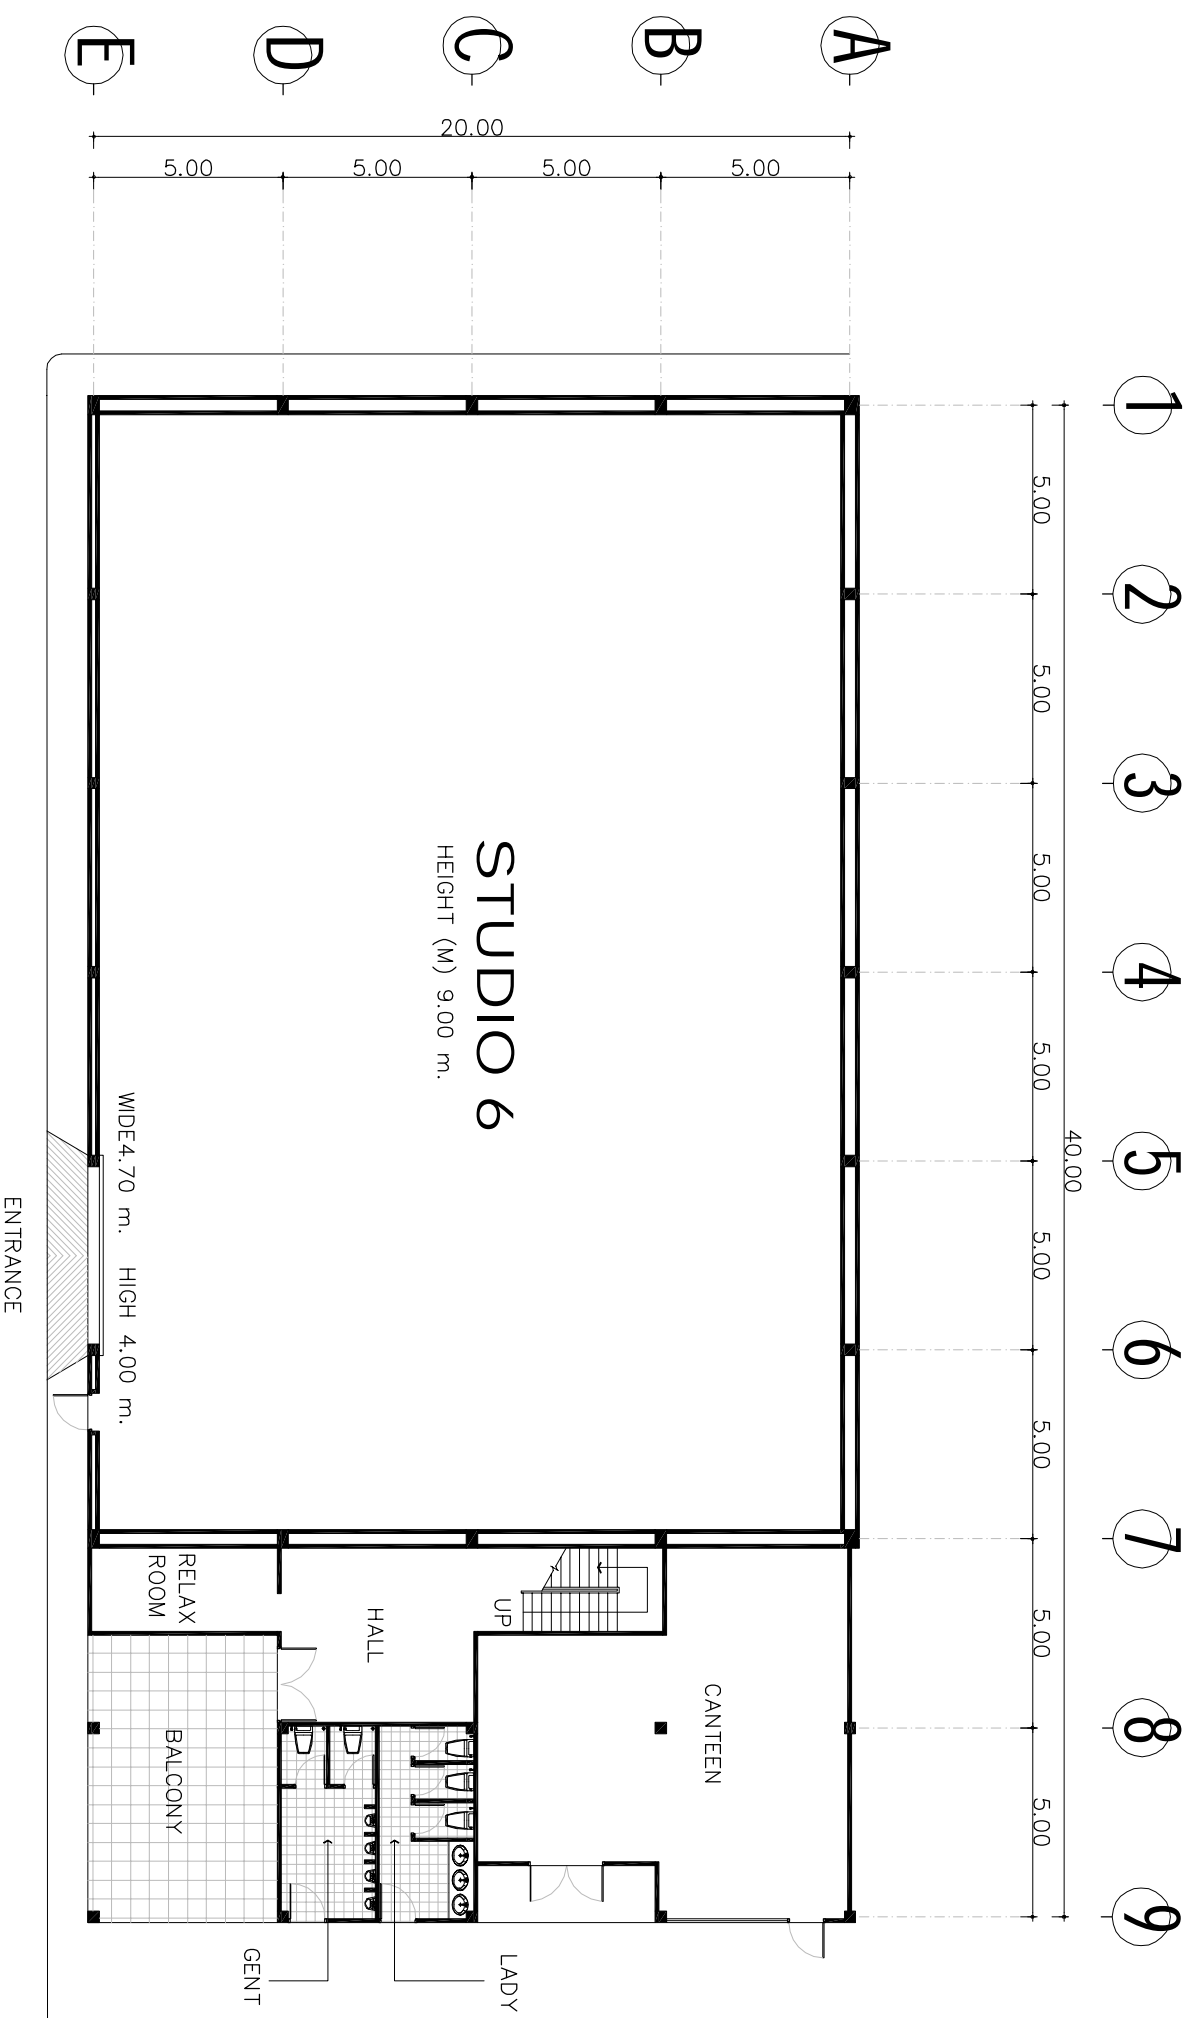

GROUND FLOOR PLAN STUDIO 6


SCALE

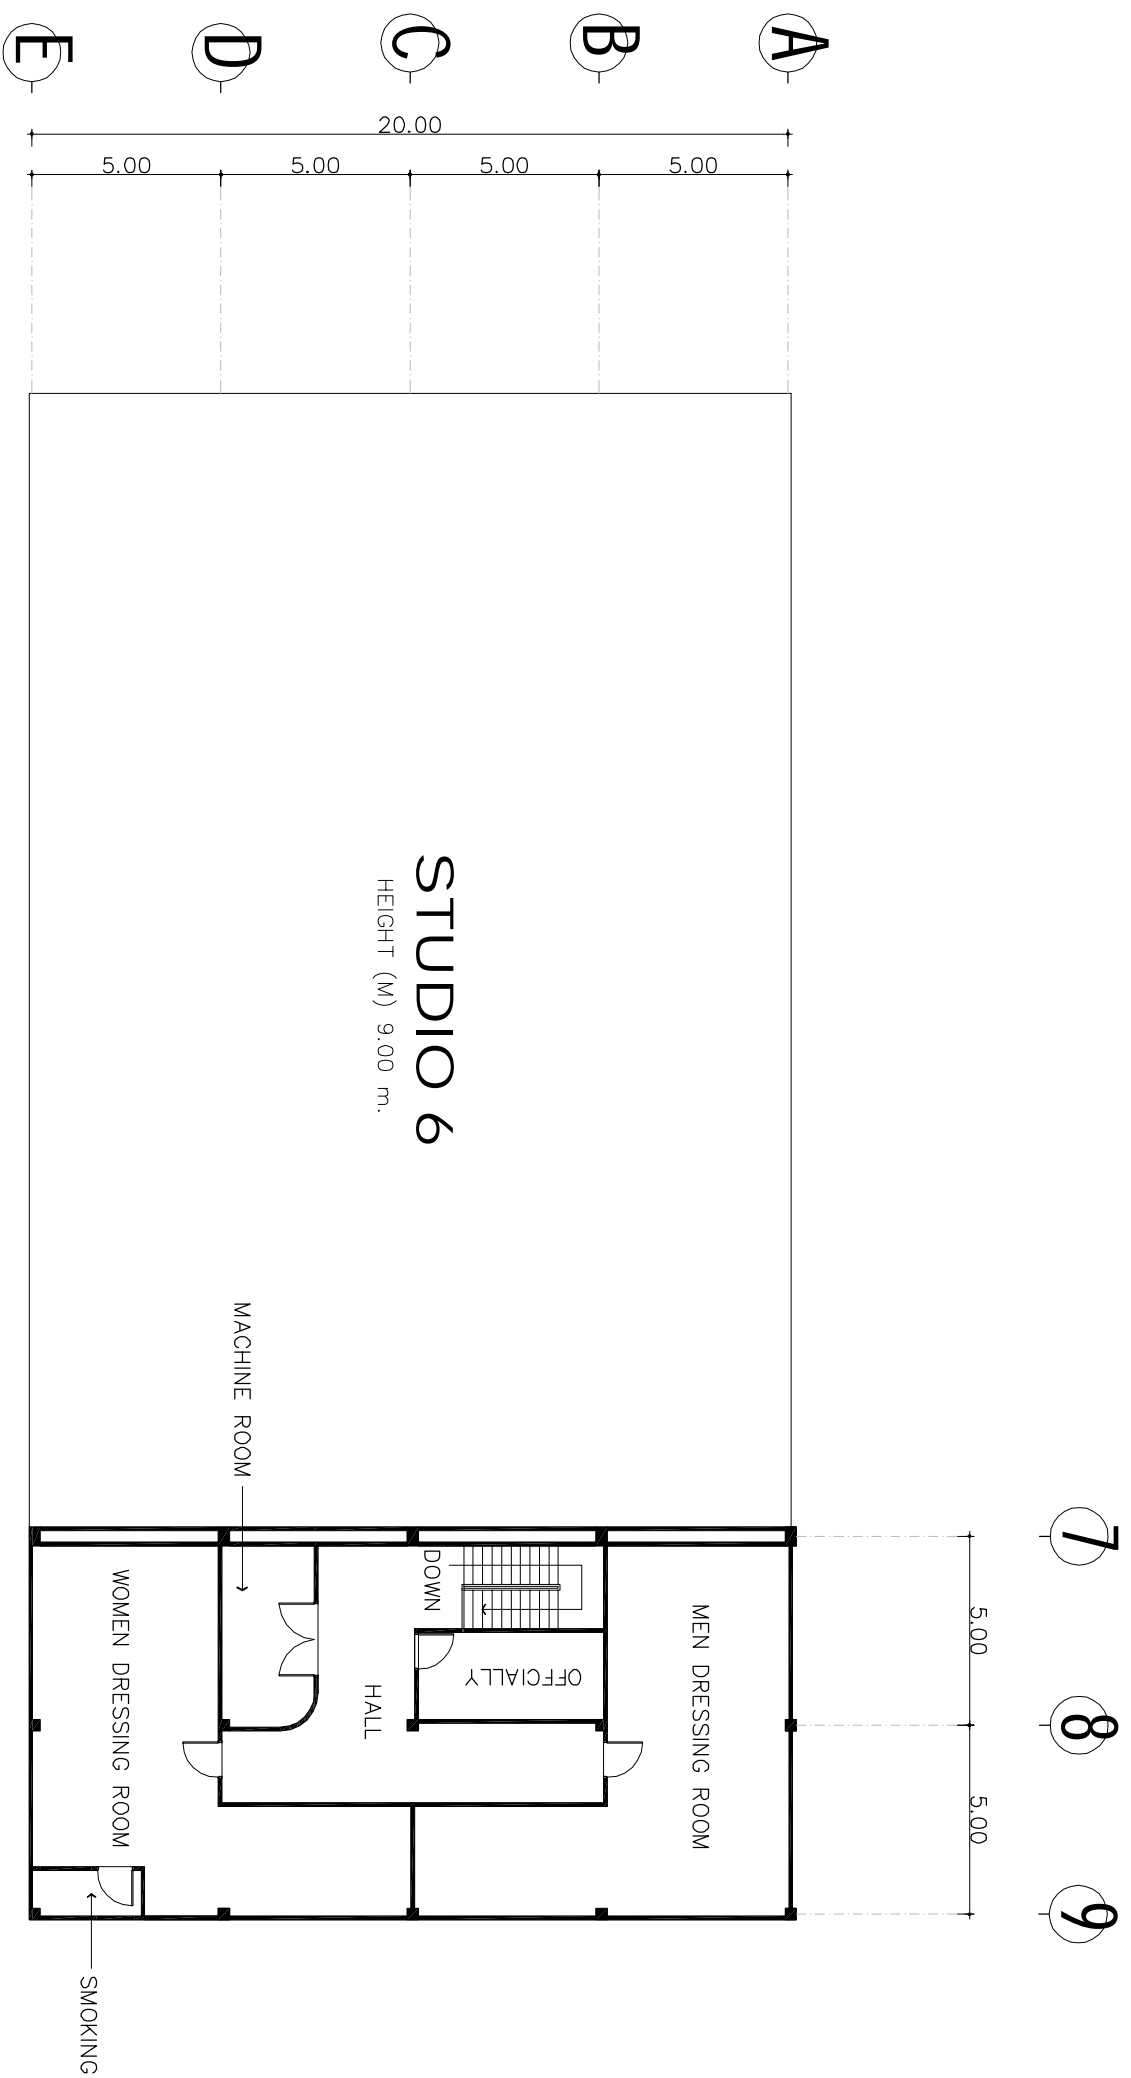

STUDIO 6
HEIGHT (M) 9.00 m.


SECOND FLOOR PLAN STUDIO 6

SCALE

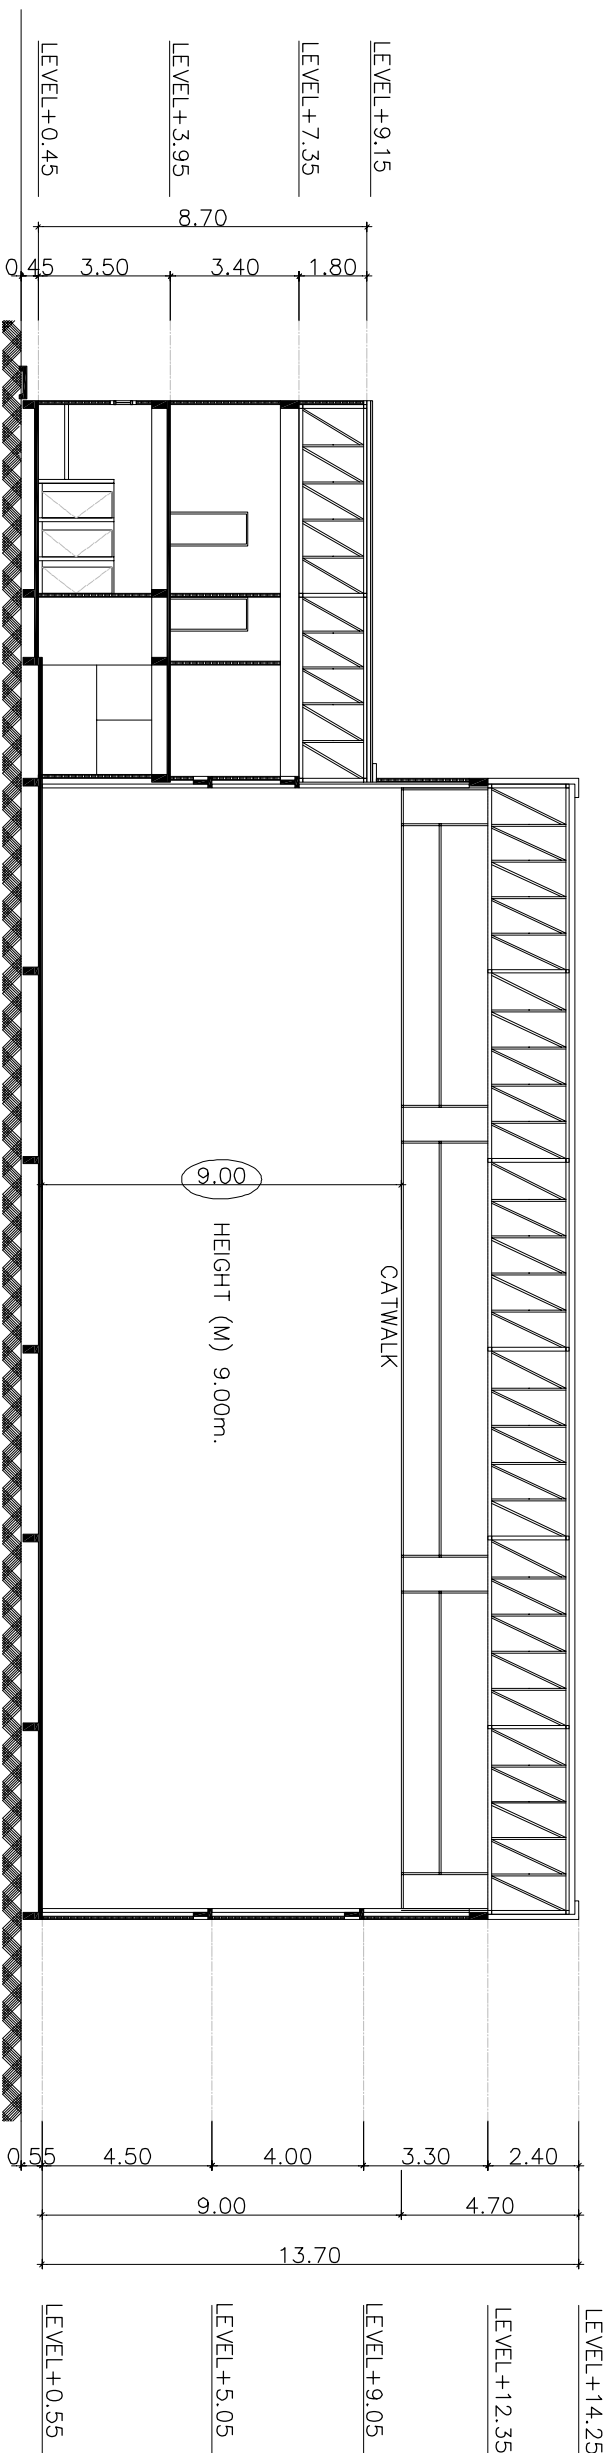

SECTION STUDIO 6

SCALE 1 : 200

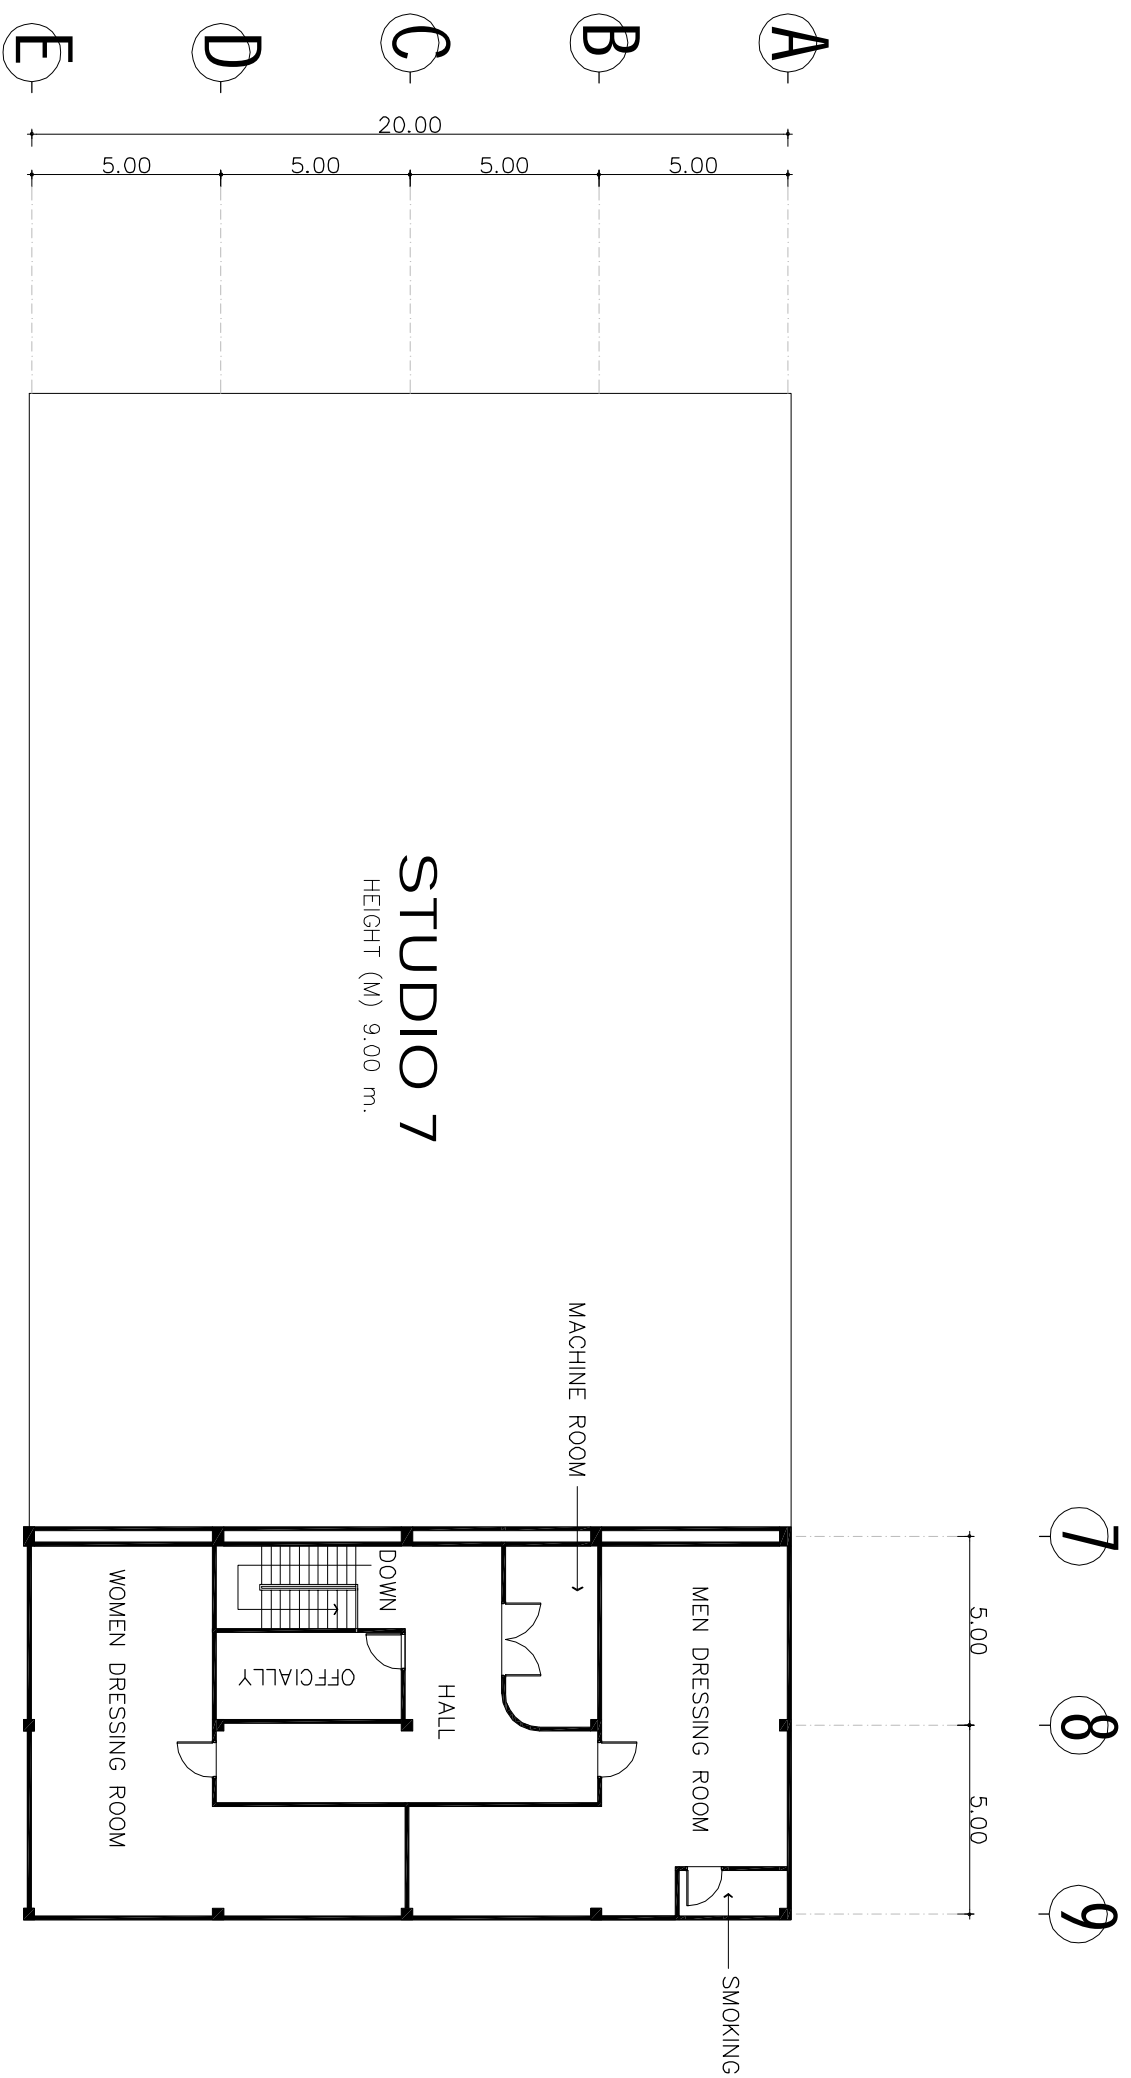


STUDIO 7
HEIGHT (M) 9.00 m.

SECOND FLOOR PLAN STUDIO 7


SCALE

200

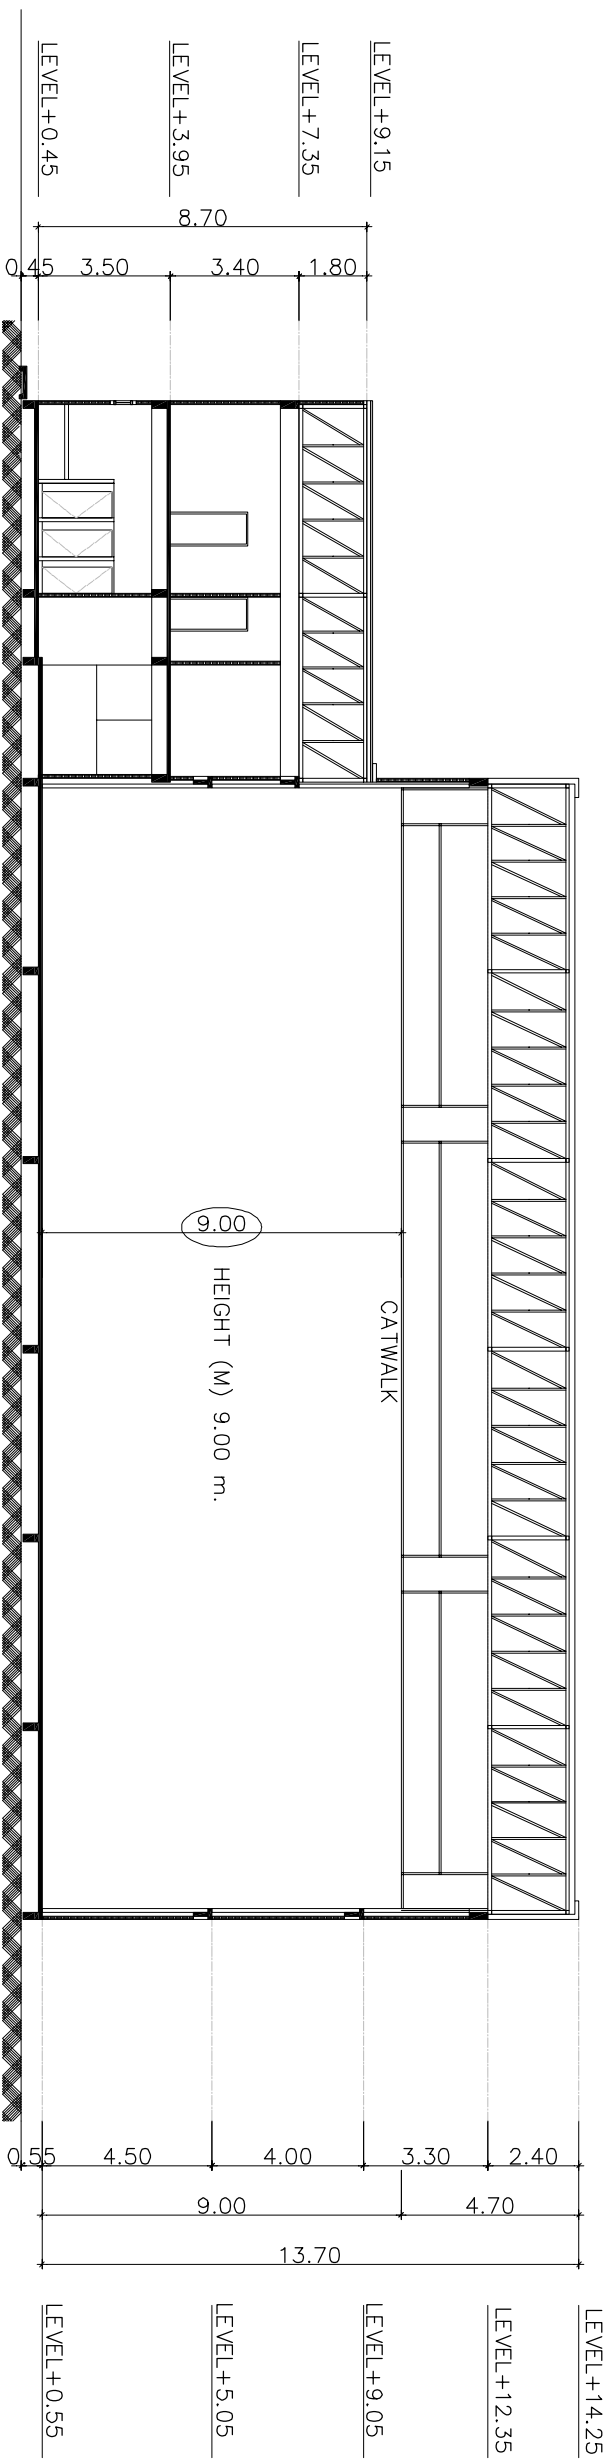

SECTION STUDIO 7

SCALE 1 : 200

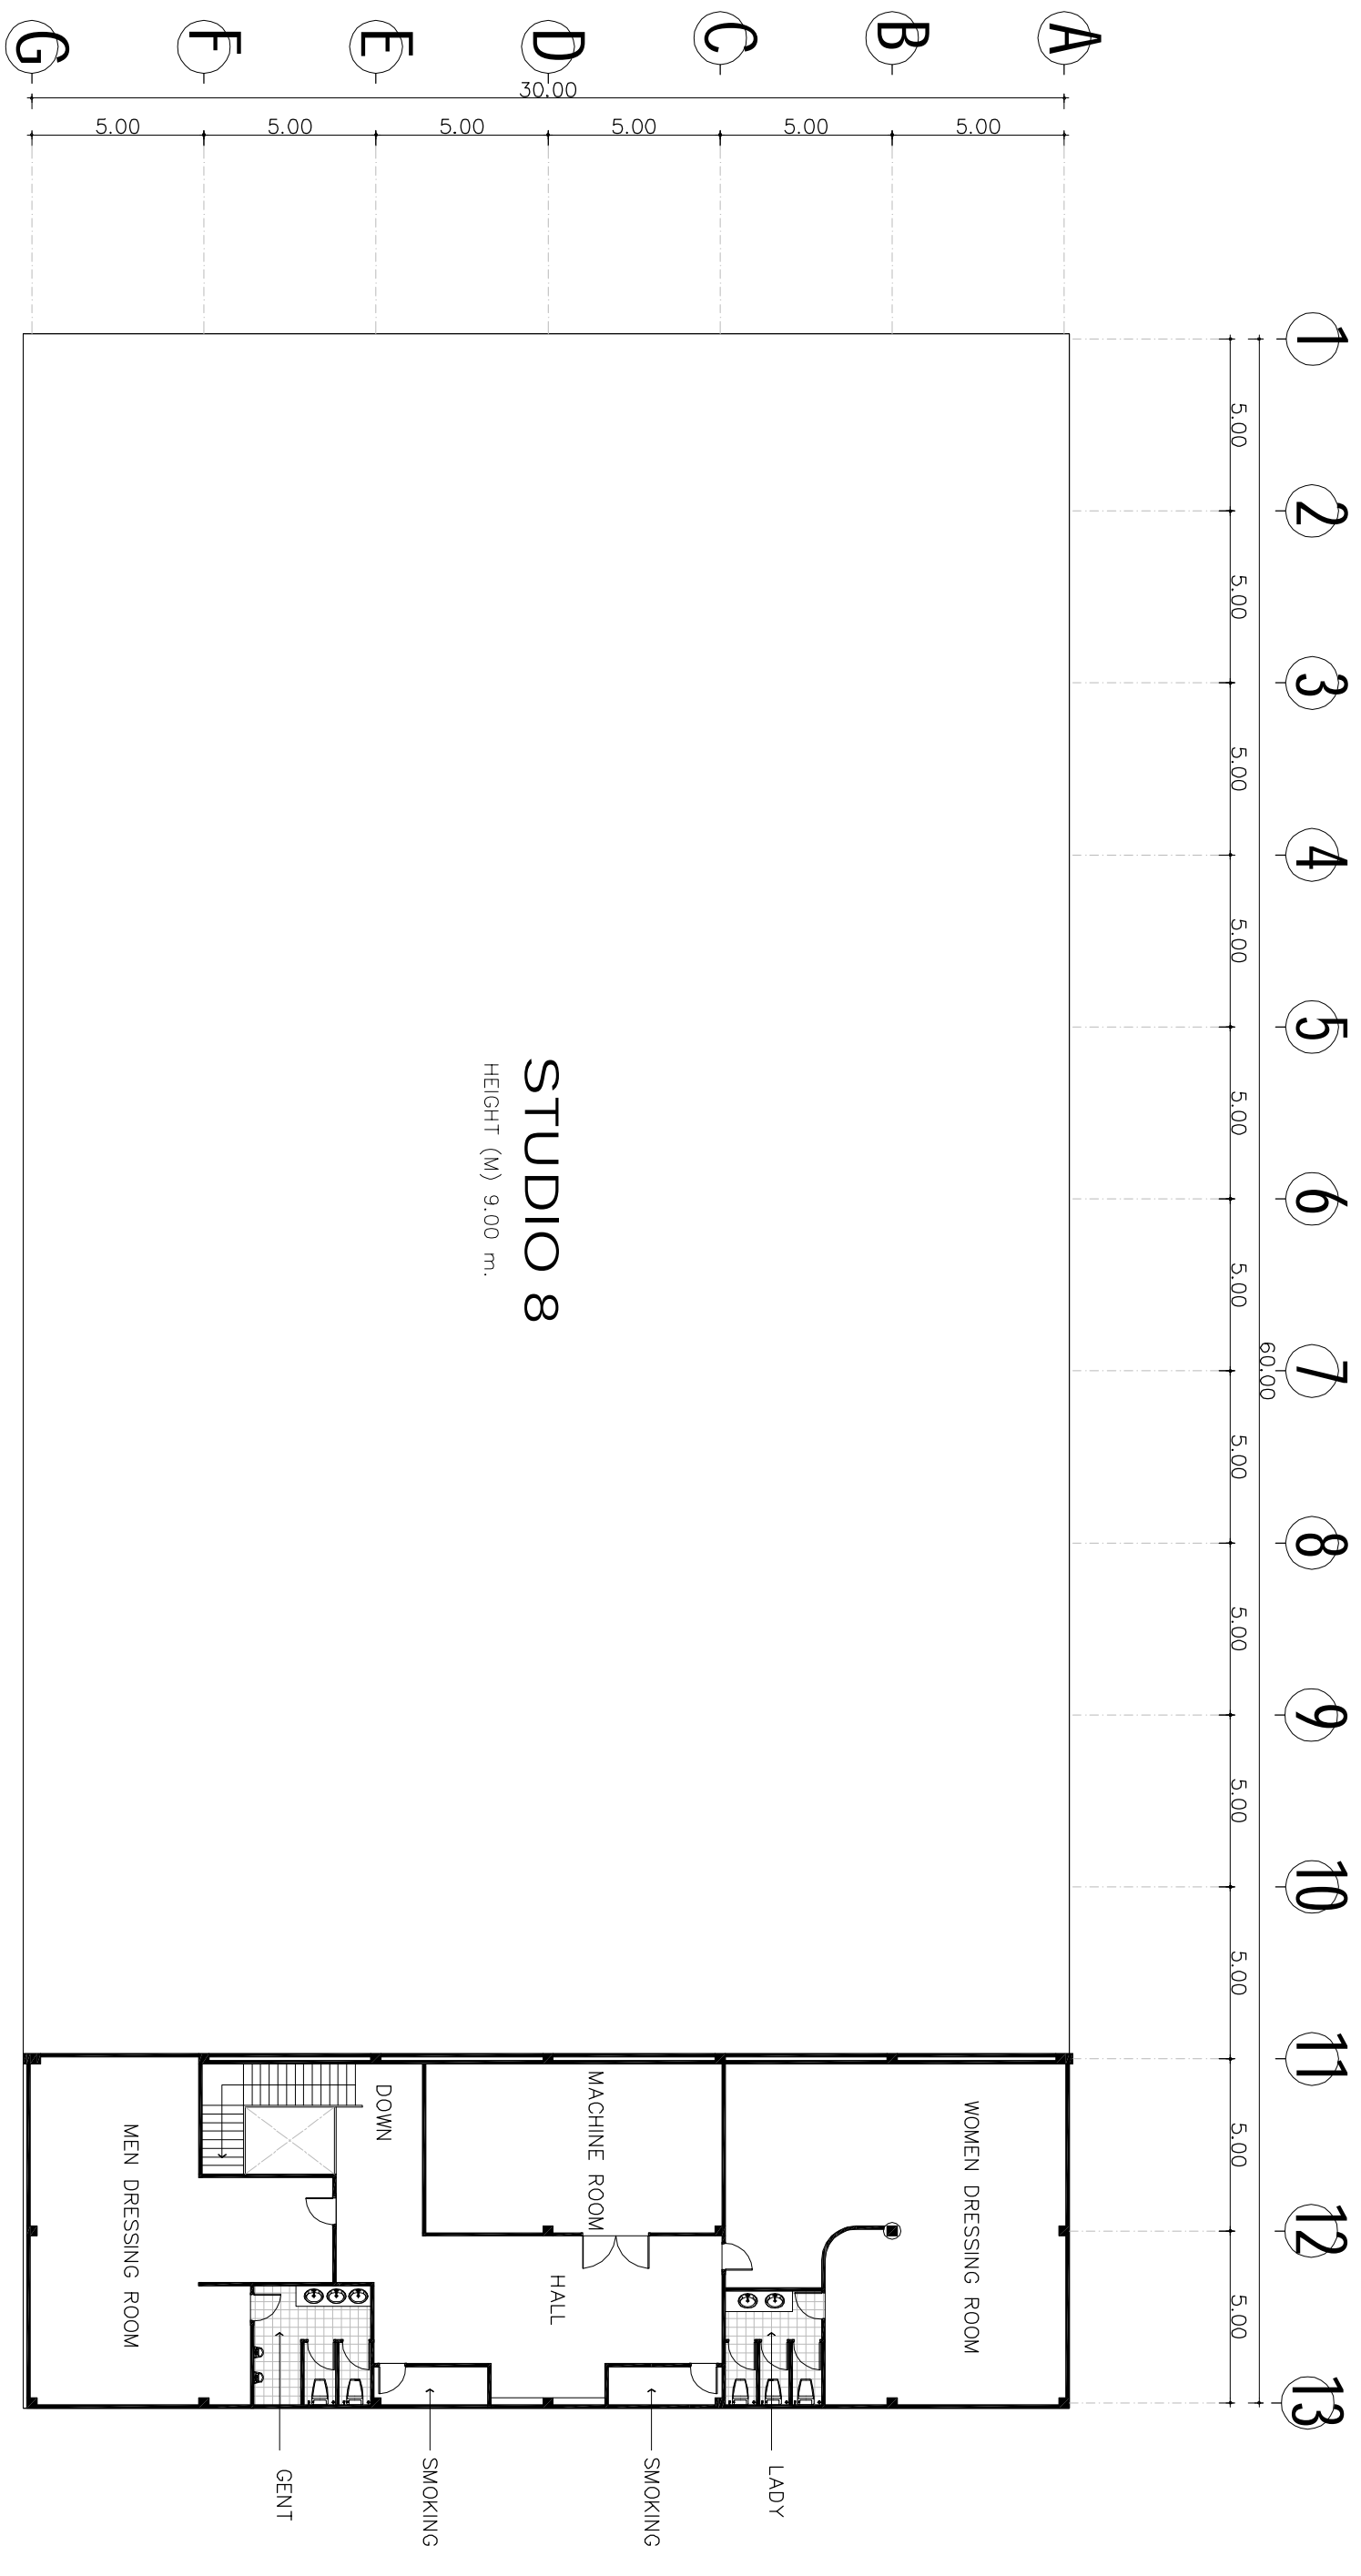


STUDIO 8

HEIGHT (M) 9.00 m.

SECOND FLOOR PLAN STUDIO 8

SCALE

200

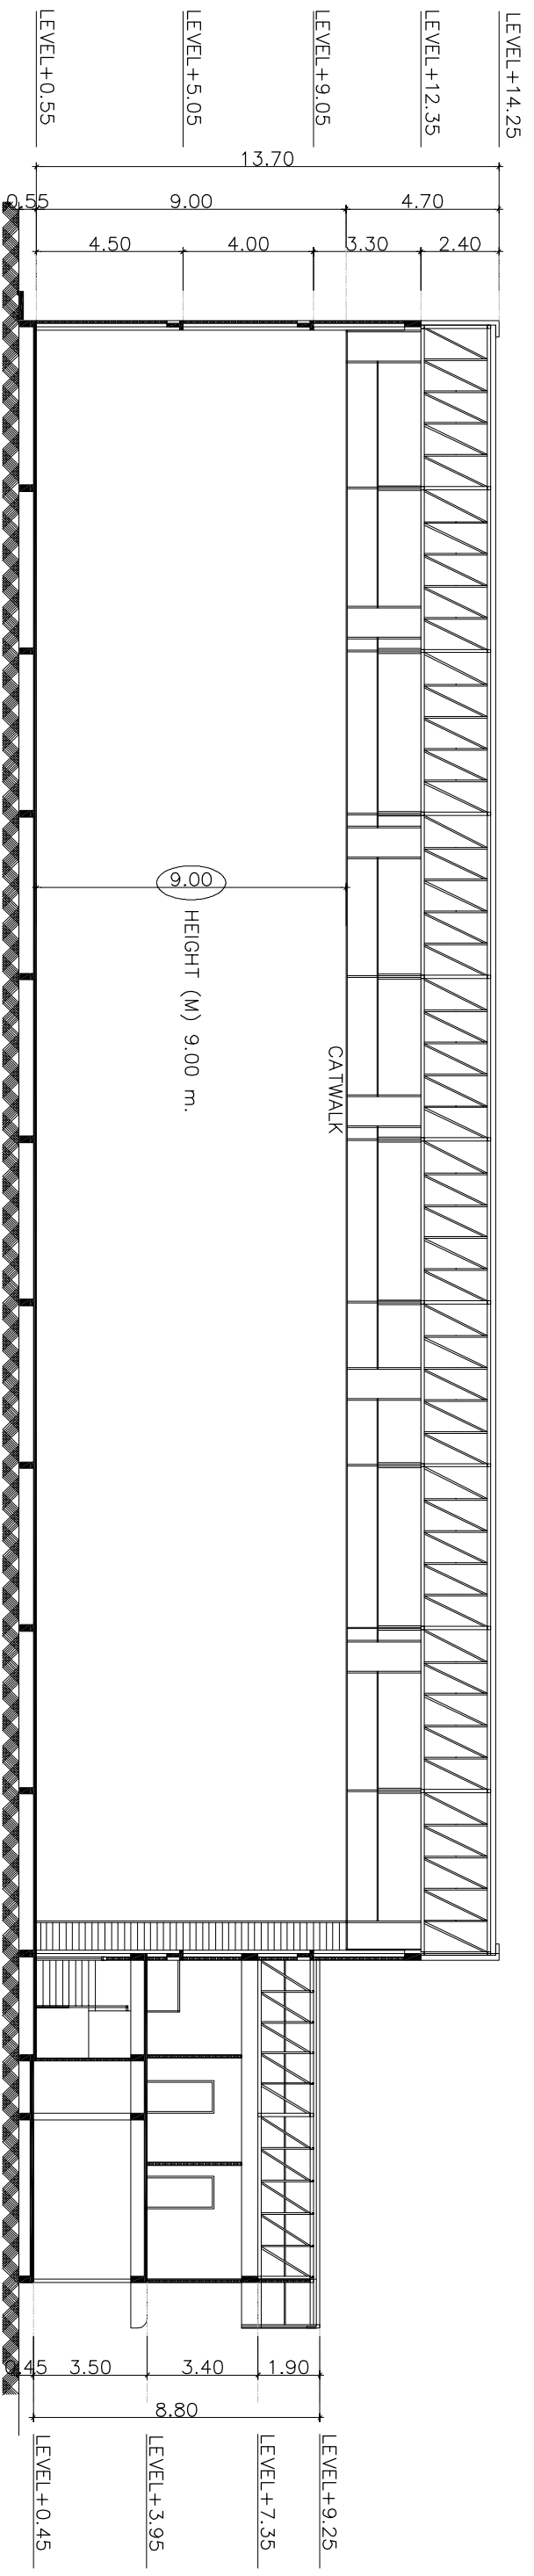

SECTION STUDIO 8

SCALE 1 : 200