


# GROUND FLOOR PLAN STUDIO 5

SCALE

200

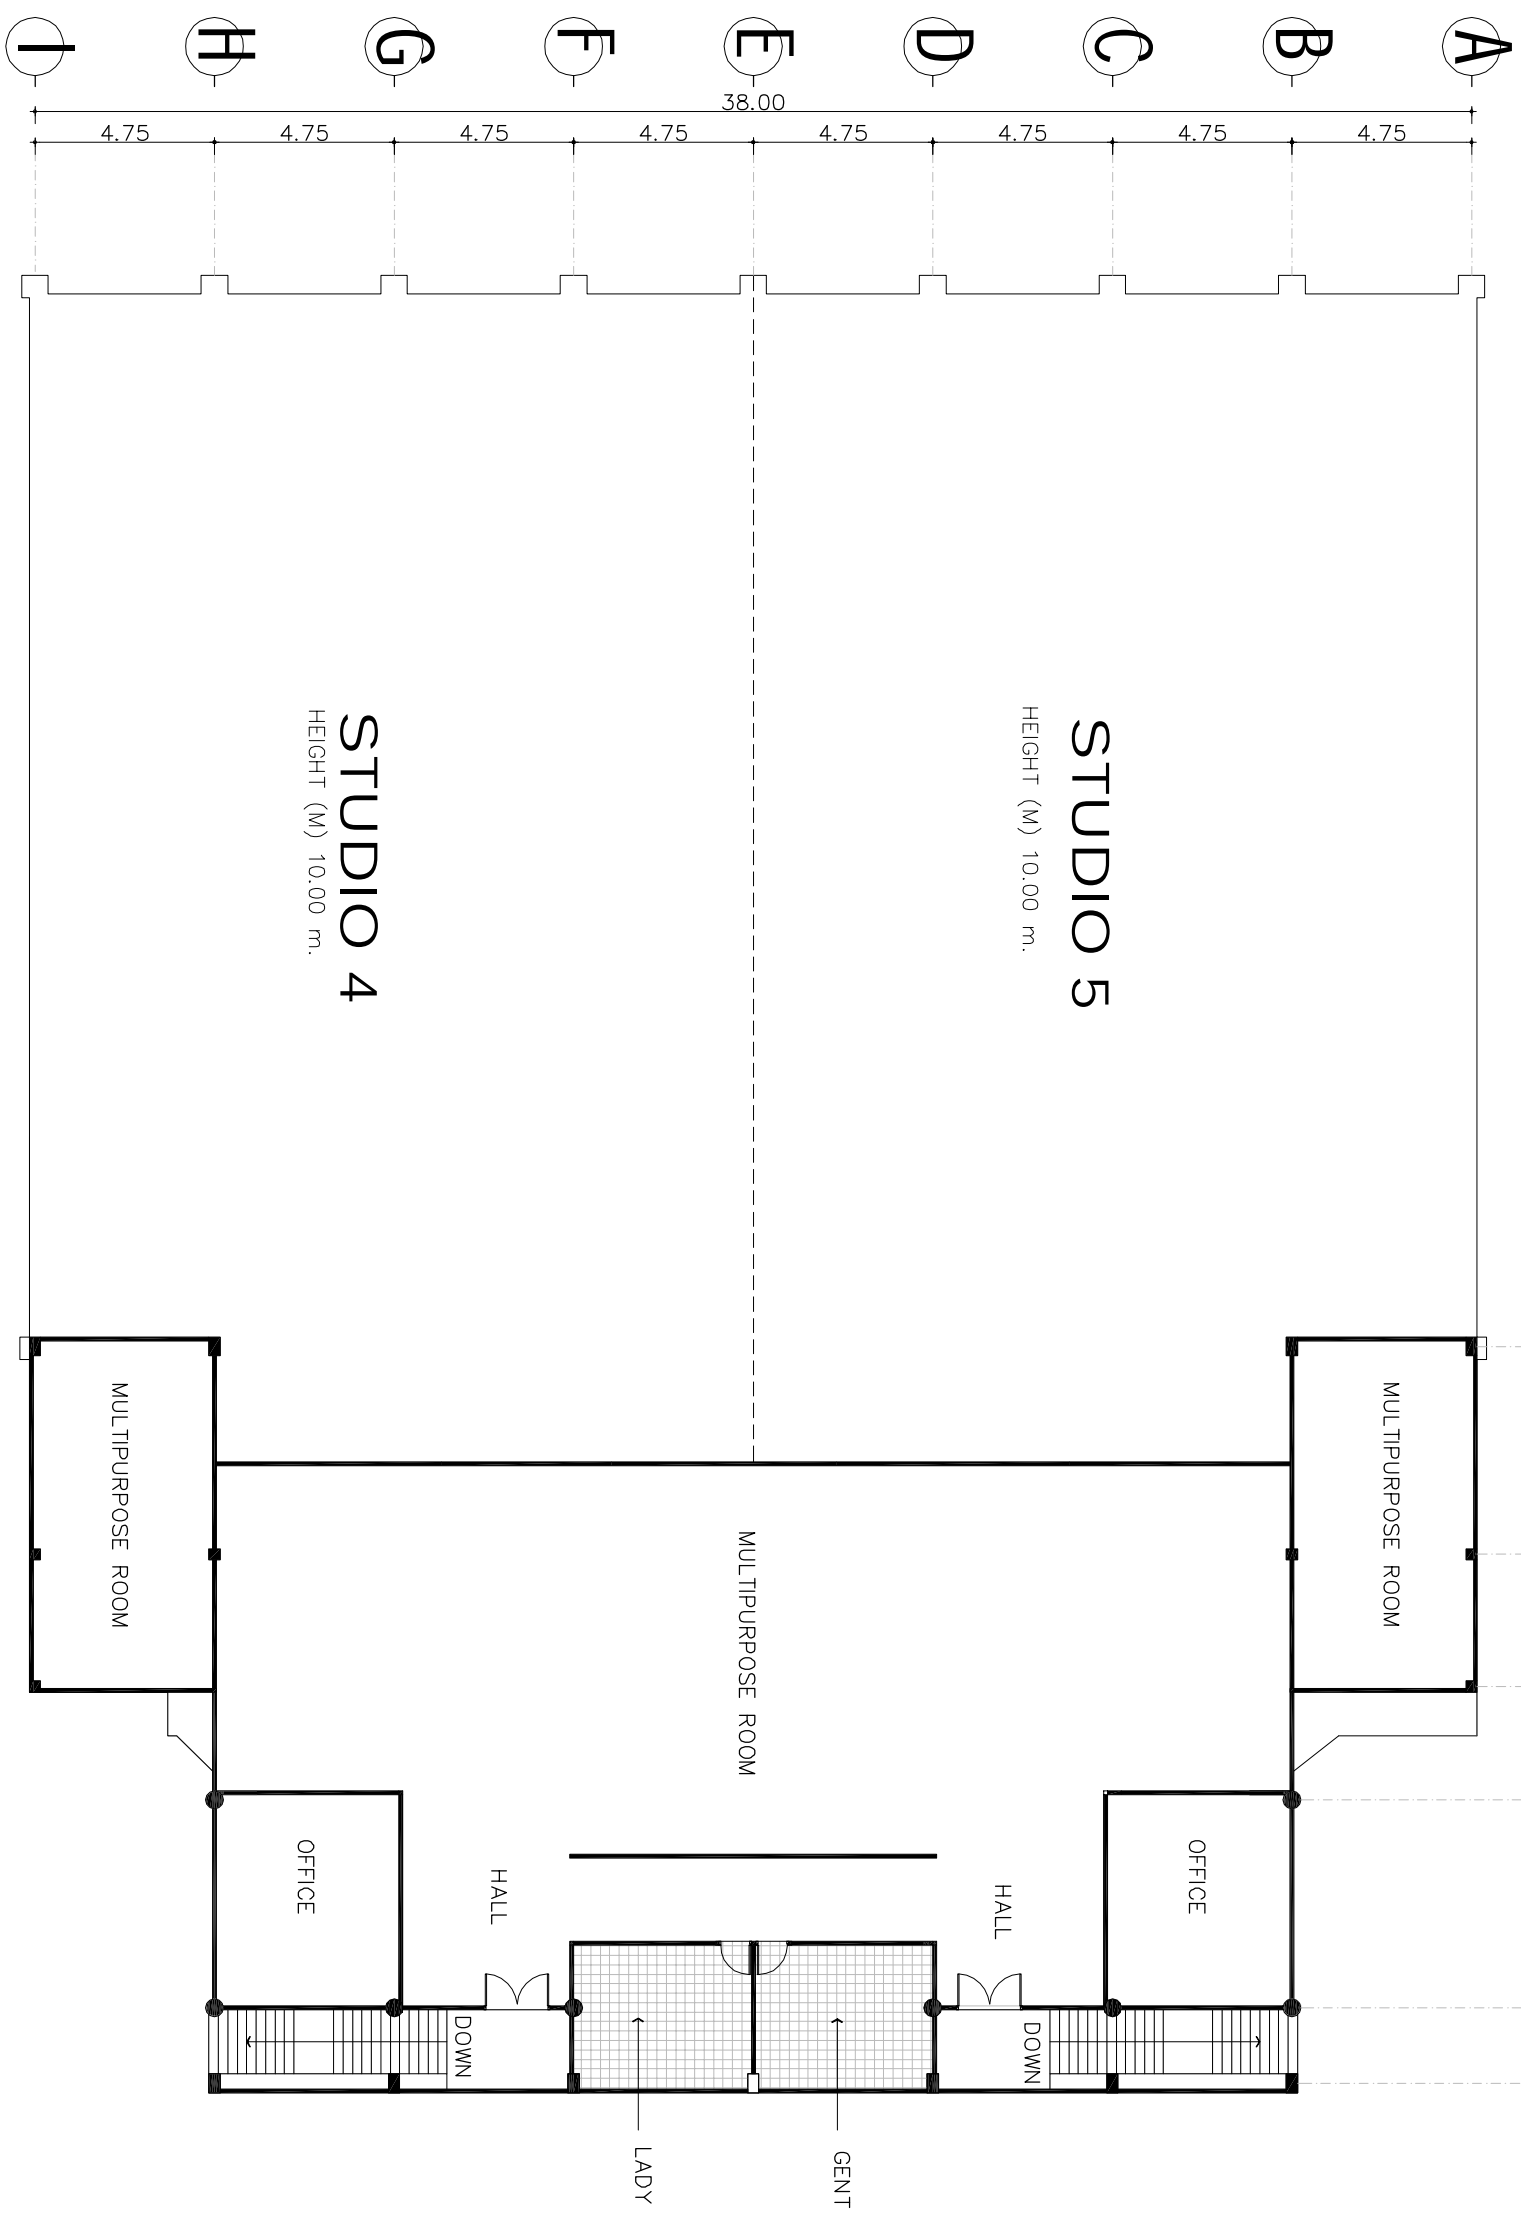


**STUDIO 4**  
HEIGHT (M) 10.00 m.

**STUDIO 5**  
HEIGHT (M) 10.00 m.

**SECOND FLOOR PLAN STUDIO 4 AND STUDIO 5**

SCALE

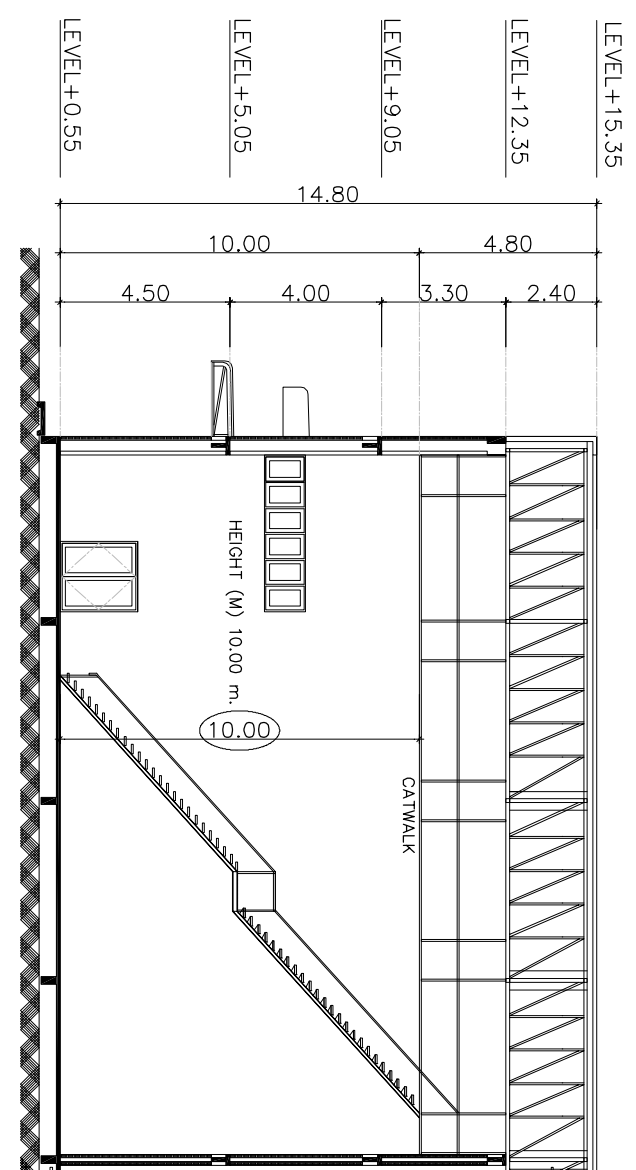

# SECTION STUDIO 5

SCALE 1 : 200